Liffey Valley to City Centre Core Bus Corridor Scheme June 2022

Environmental Impact Assessment Report

**Volume 1**General Arrangement Drawings

BUS CONNECTS

SUSTAINABLE TRANSPORT FOR A BETTER CITY.





# **BUSCONNECTS DUBLIN CORE BUS CORRIDORS INFRASTRUCTURE WORKS**

## LIFFEY VALLEY TO CITY CENTRE CORE BUS CORRIDOR SCHEME

## **GENERAL ARRANGEMENT**

### DRAWING SERIES NUMBER(S)

BCIDB-JAC-GEO\_IX-0007\_XX\_00-DR-CR-0001 BCIDB-JAC-GEO\_KP-0007\_XX\_00-DR-CR-0001 BCIDB-JAC-GEO GA-0007 XX 00-DR-CR-0003 to 0028

### DRAWING SERIES DESCRIPTION

LIFFEY VALLEY TO CITY CENTRE CORE BUS CORRIDOR SCHEME, GENERAL ARRANGEMENT, COVER SHEET LIFFEY VALLEY TO CITY CENTRE CORE BUS CORRIDOR SCHEME, GENERAL ARRANGEMENT, KEY PLAN LIFFEY VALLEY TO CITY CENTRE CORE BUS CORRIDOR SCHEME. GENERAL ARRANGEMENT PLAN





**Jacobs** 


**BUSCONNECTS DUBLIN** CORE BUS CORRIDORS INFRASTRUCTURE WORKS


DO NOT SCALE USE FIGURED DIMENSIONS ONLY


NTS @ A3

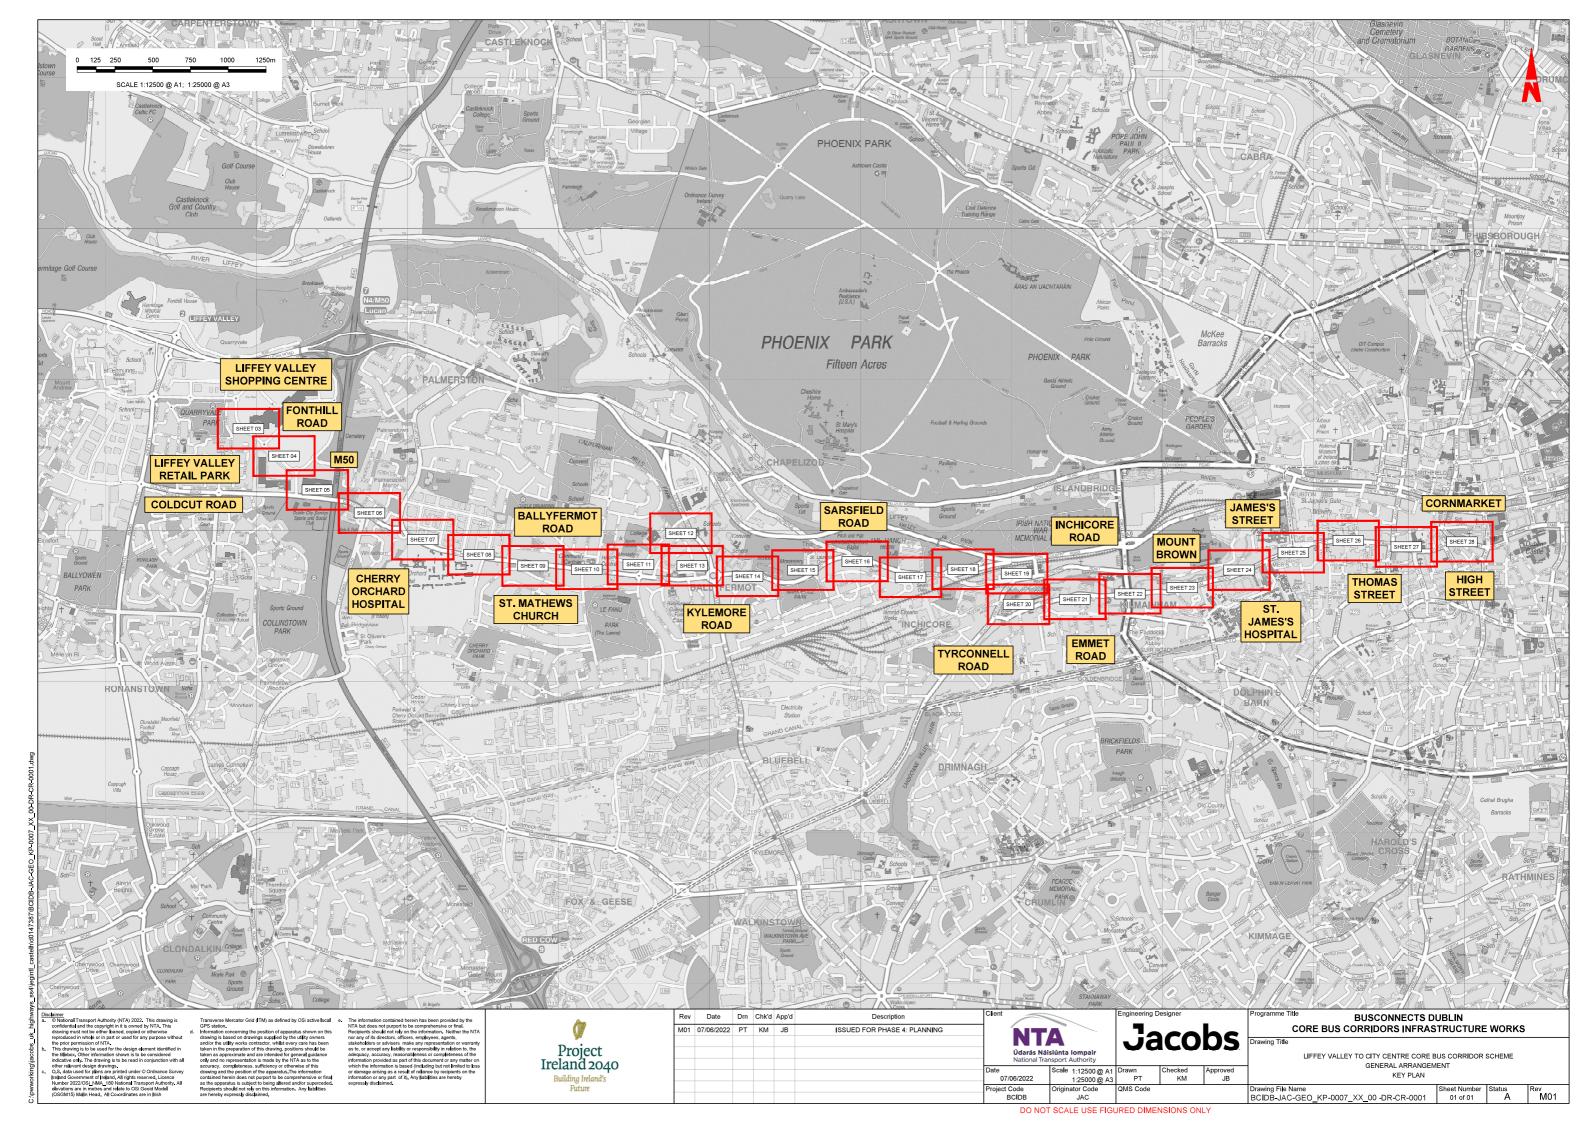


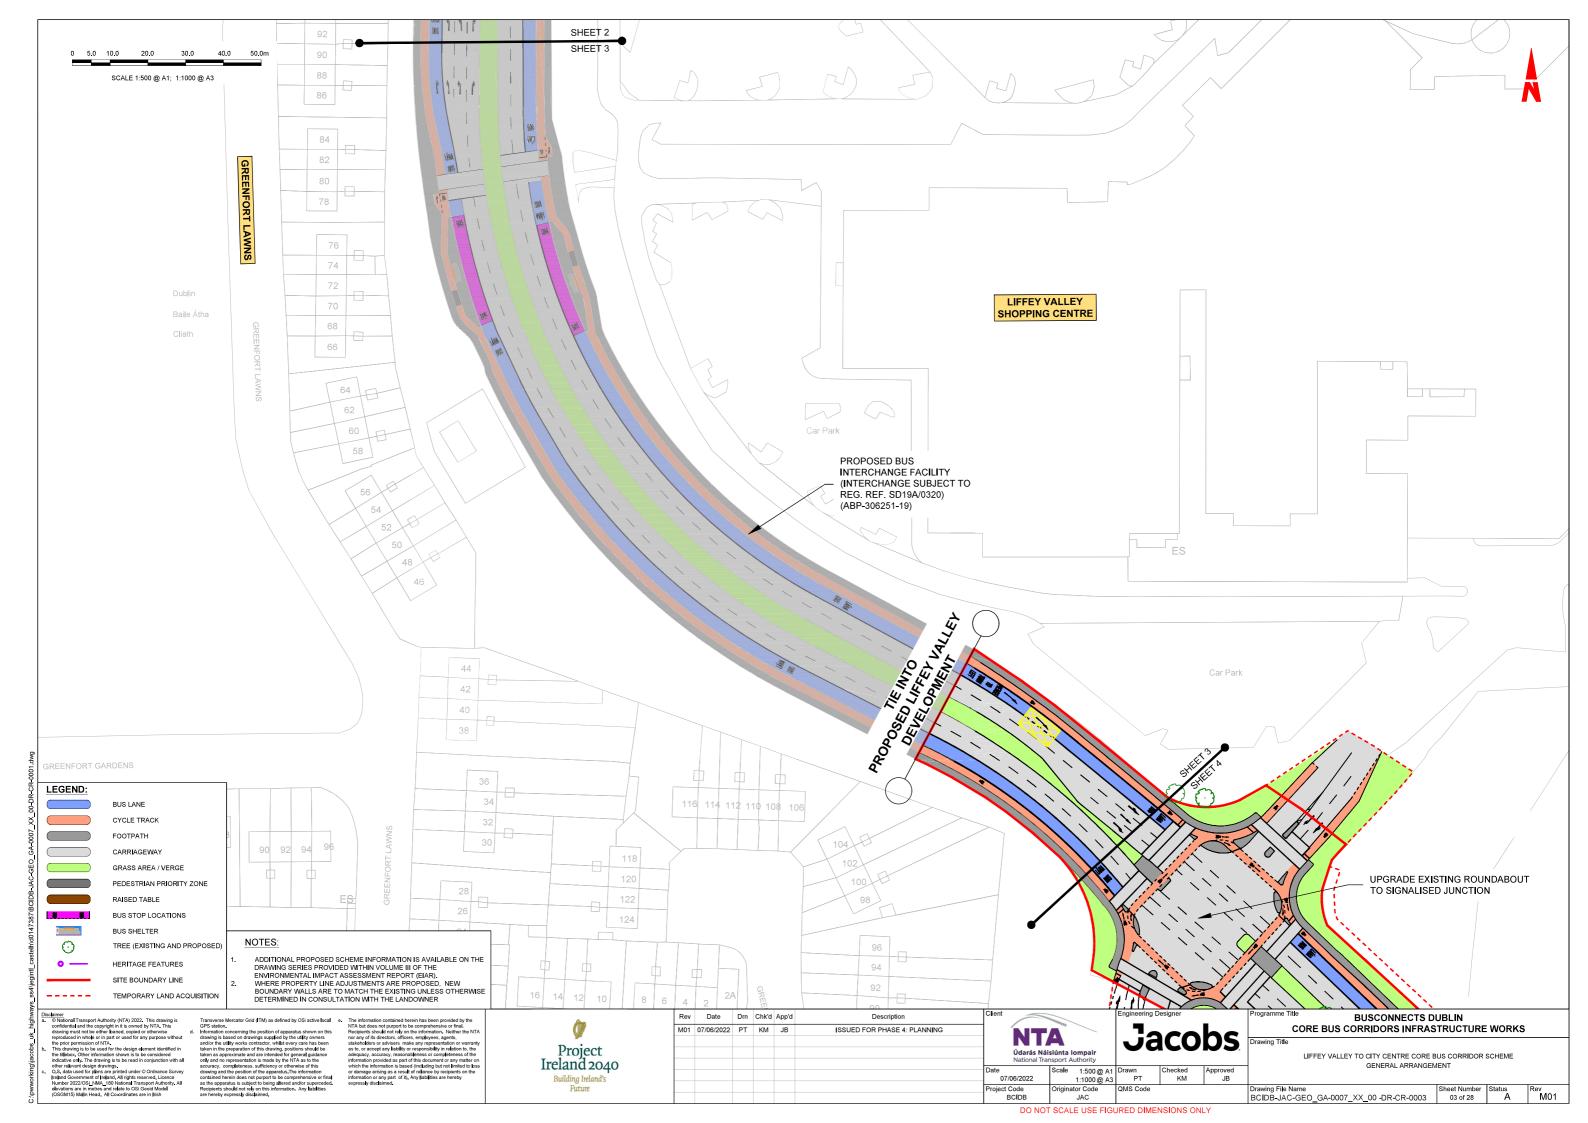


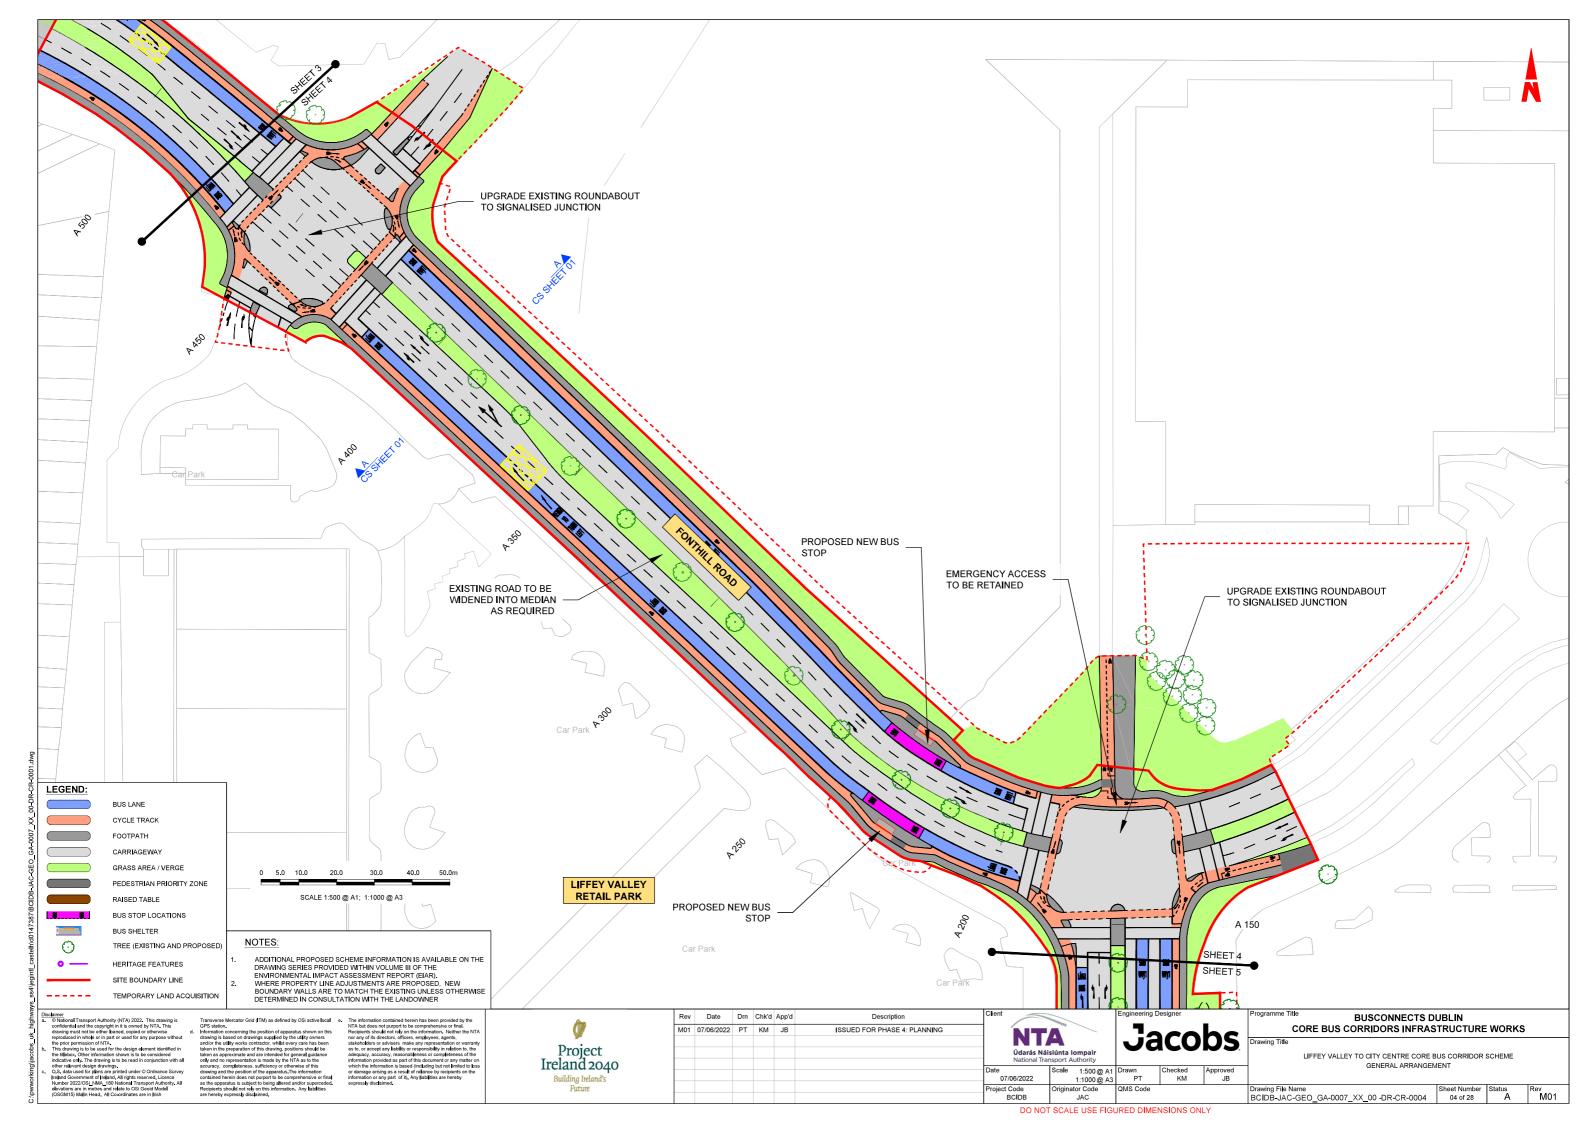


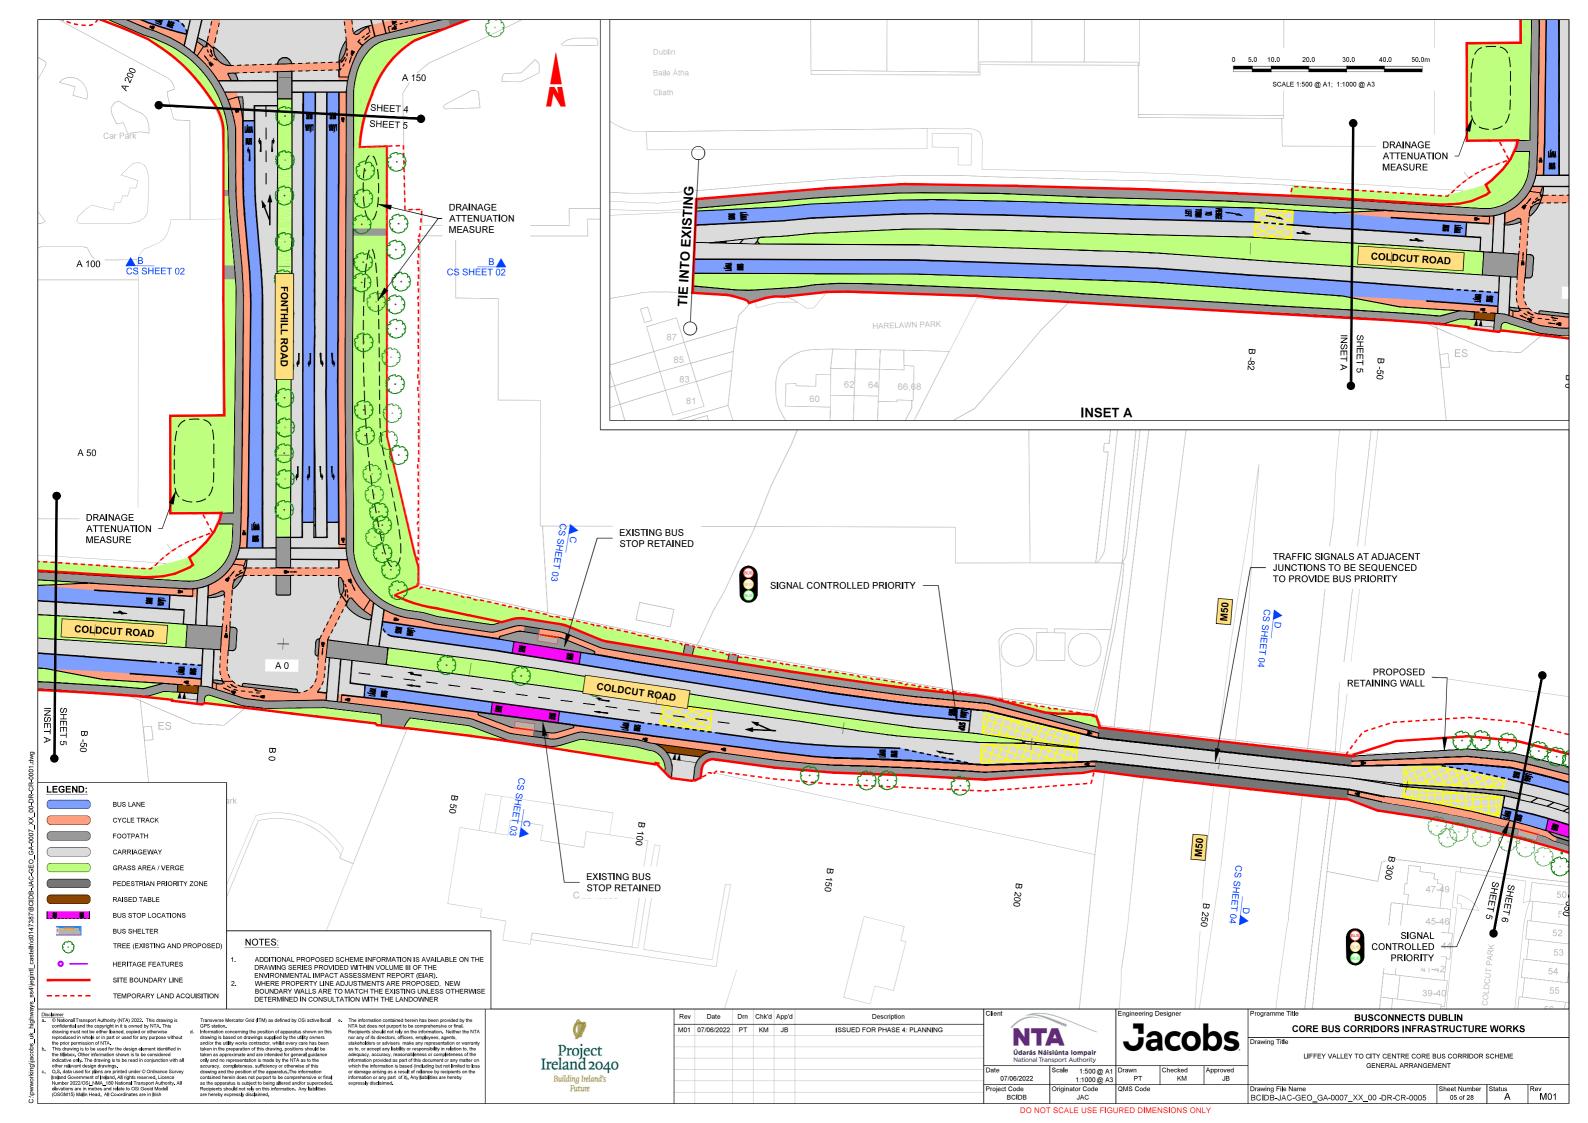


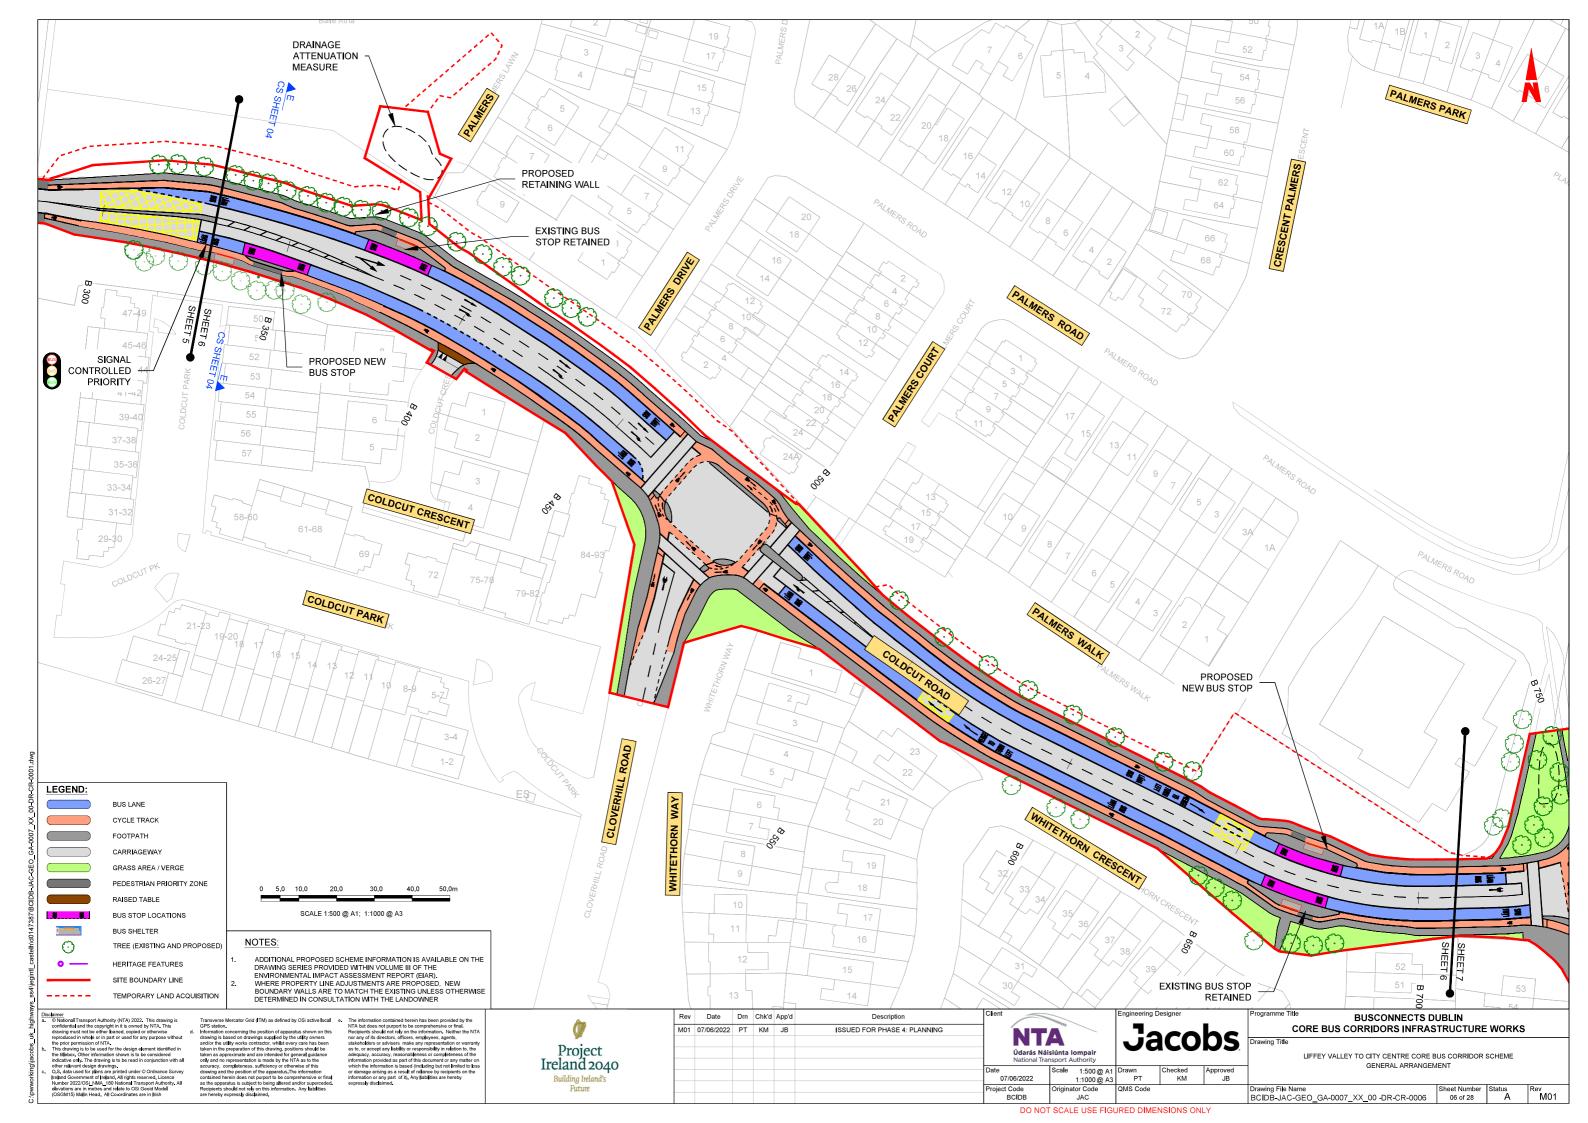


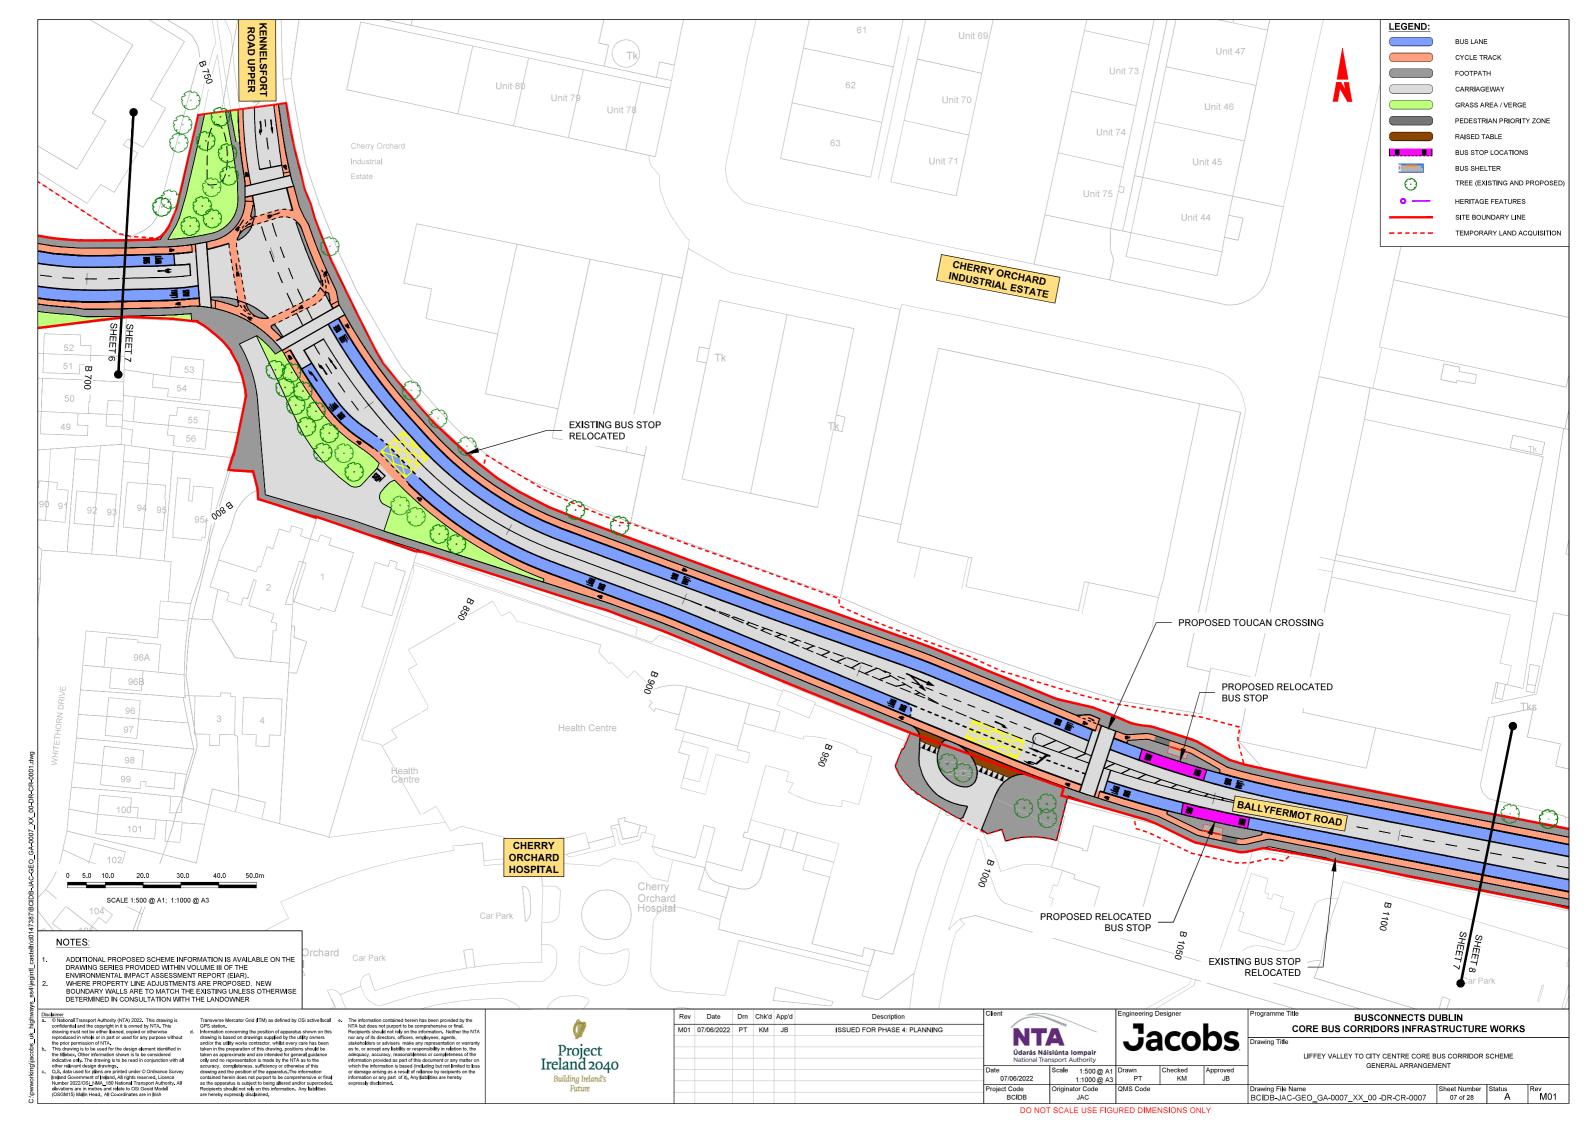


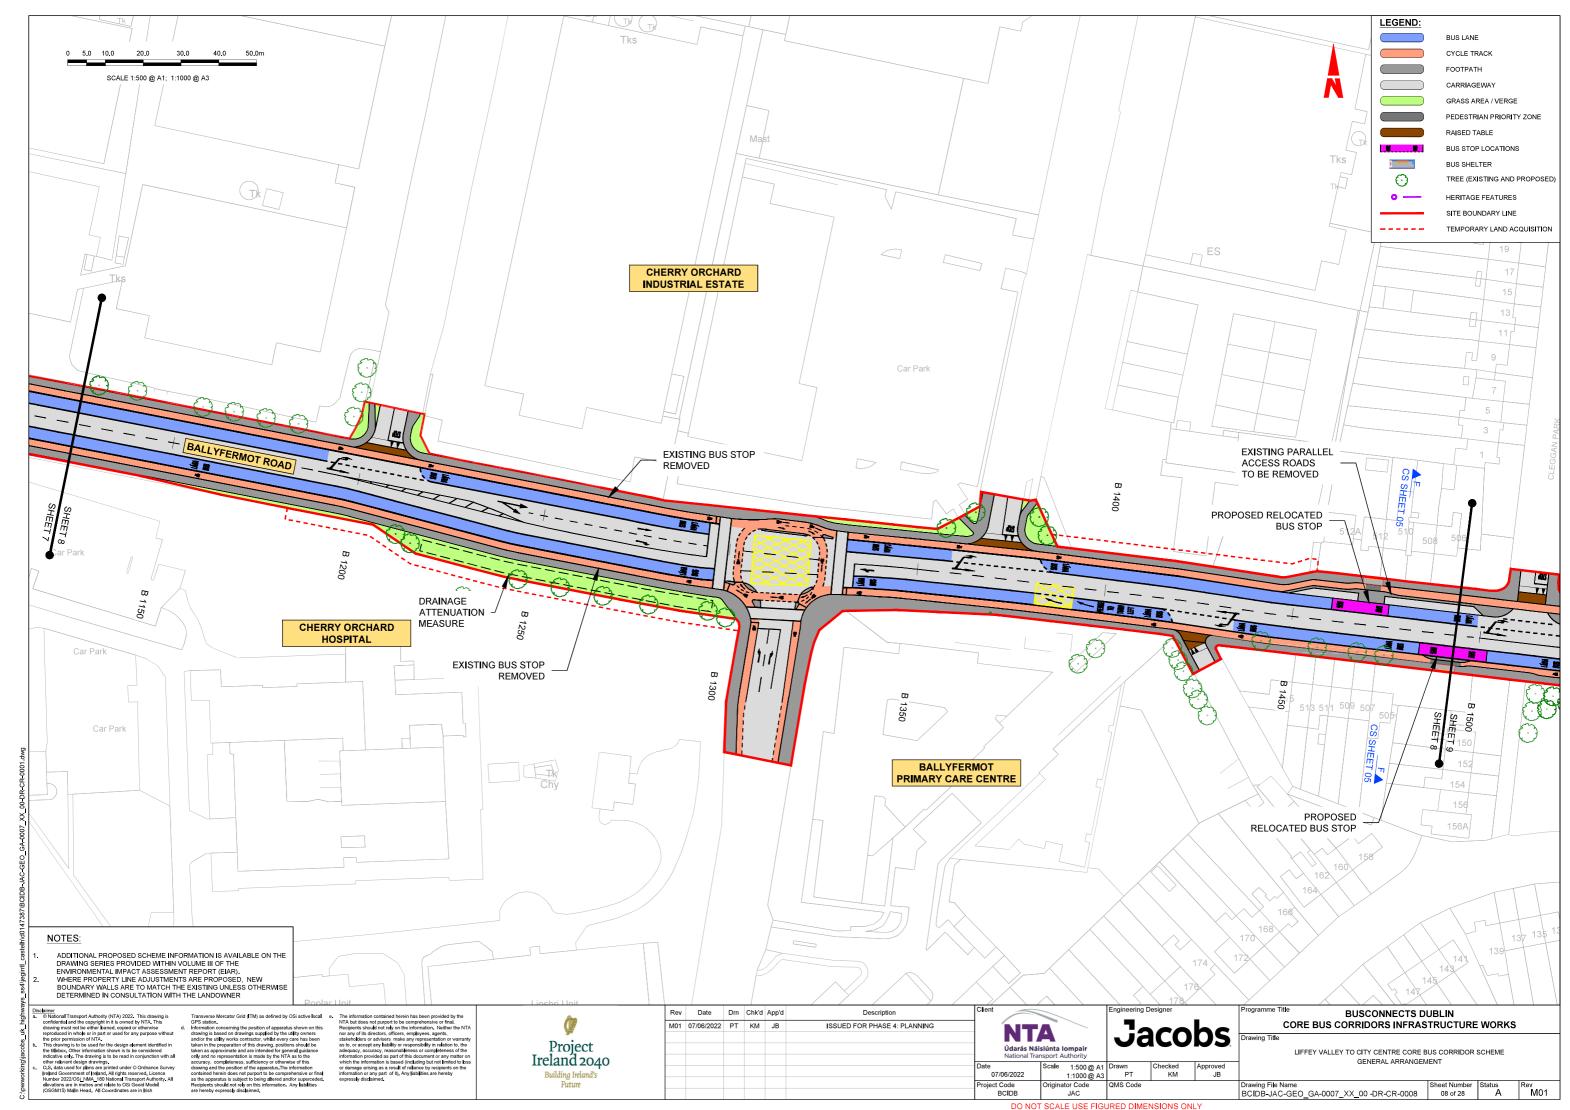


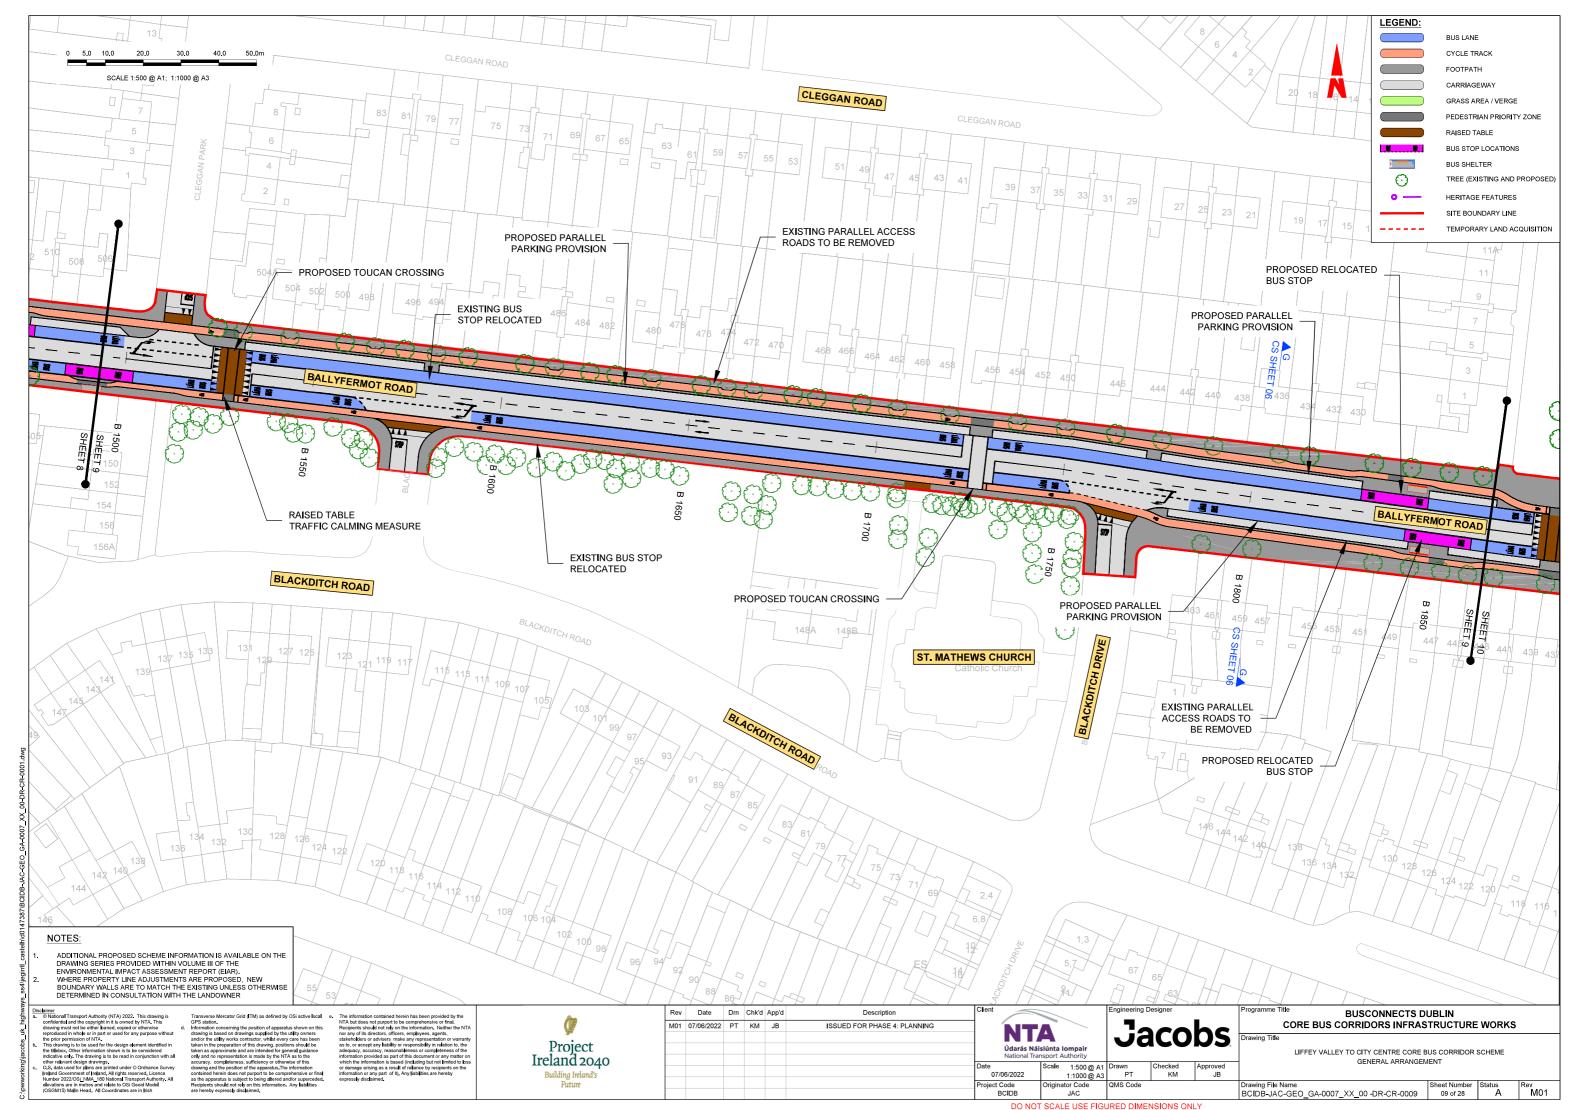


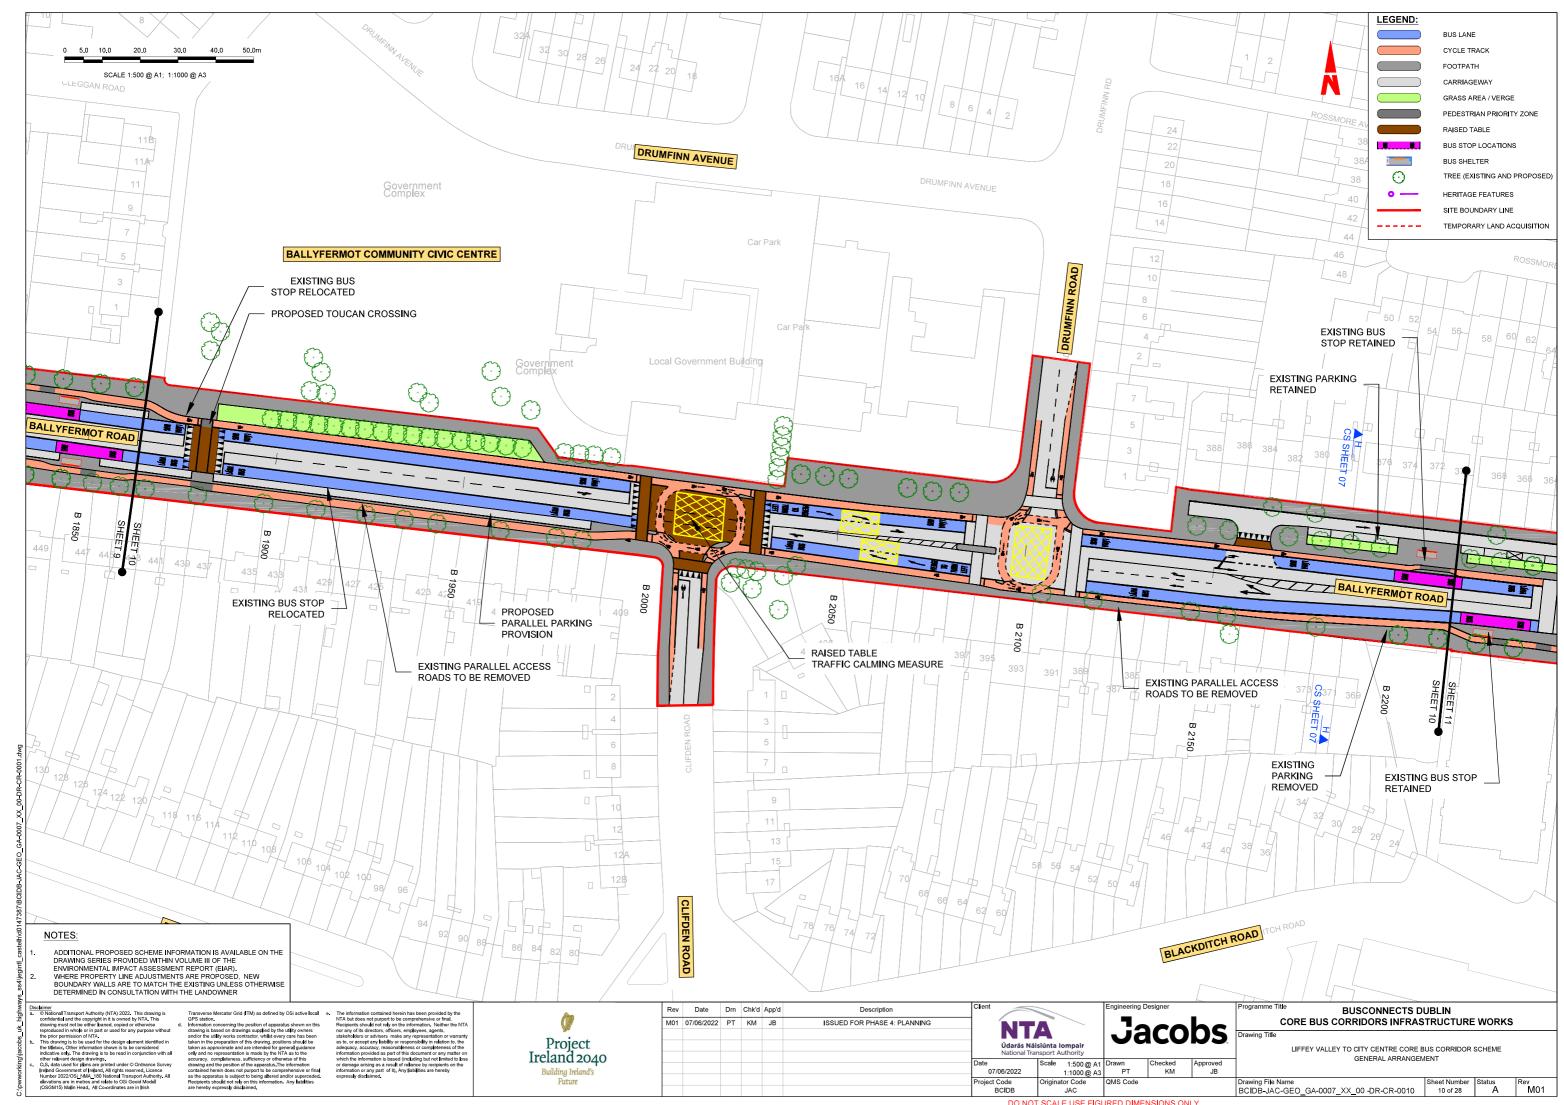


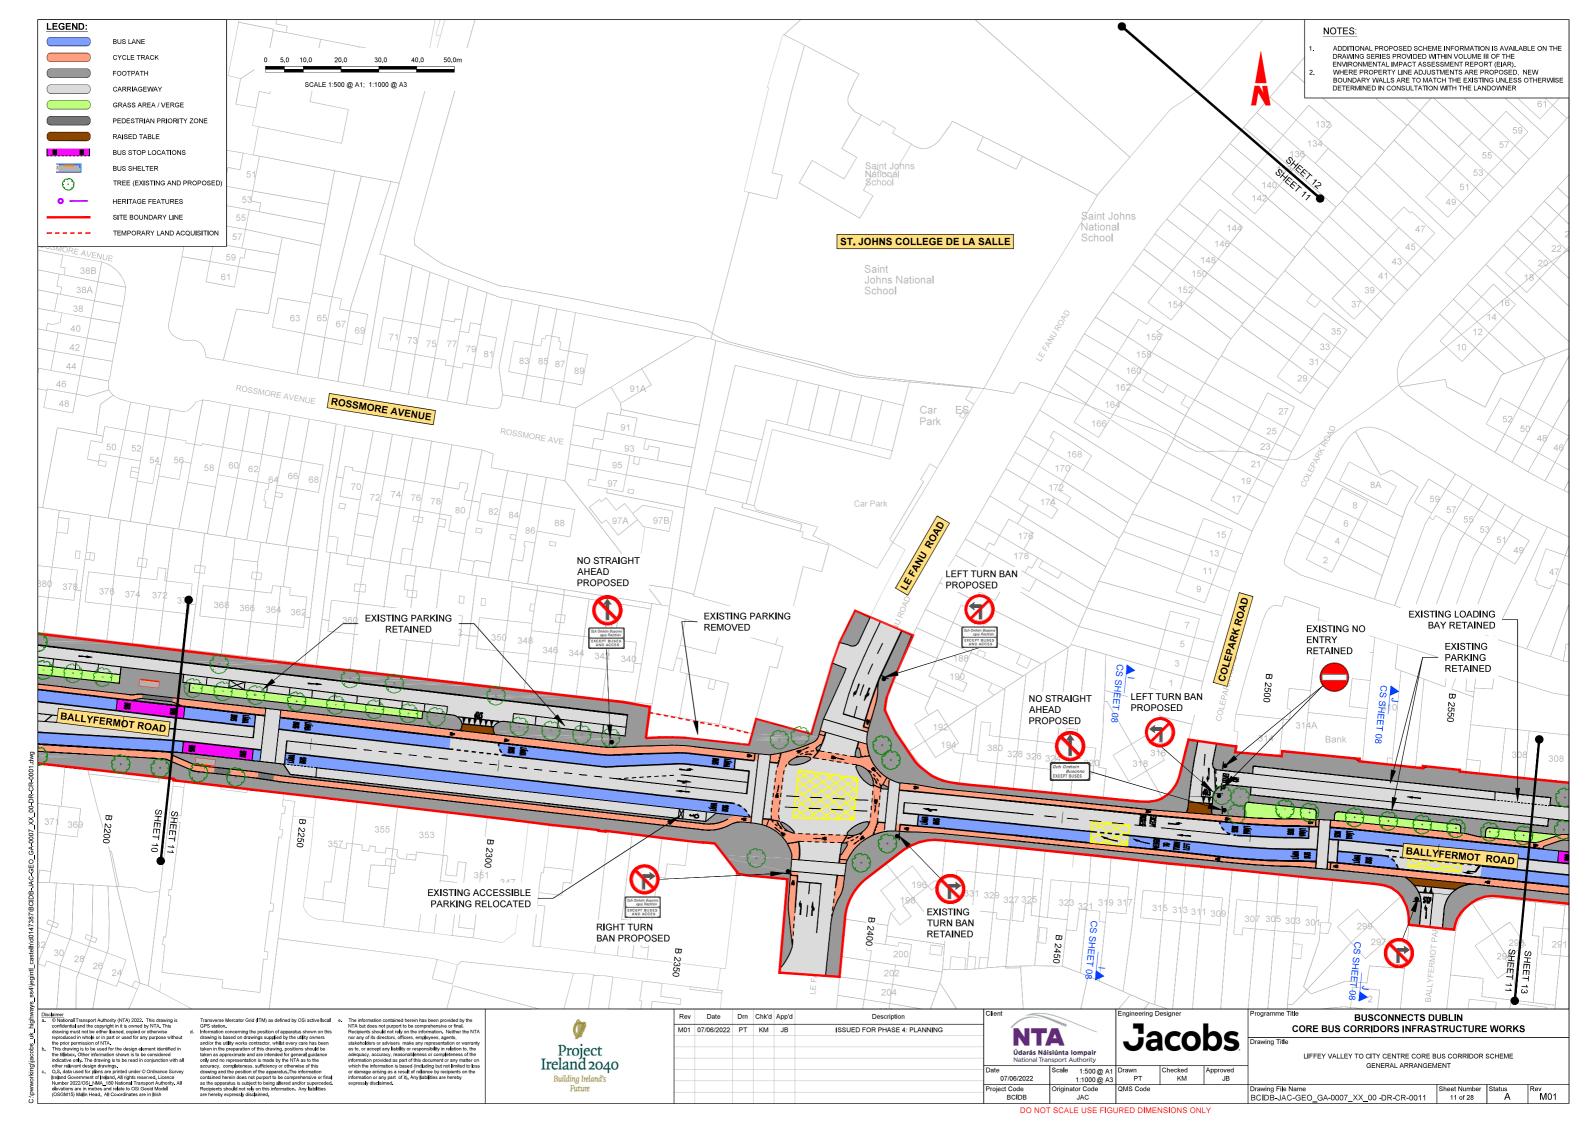


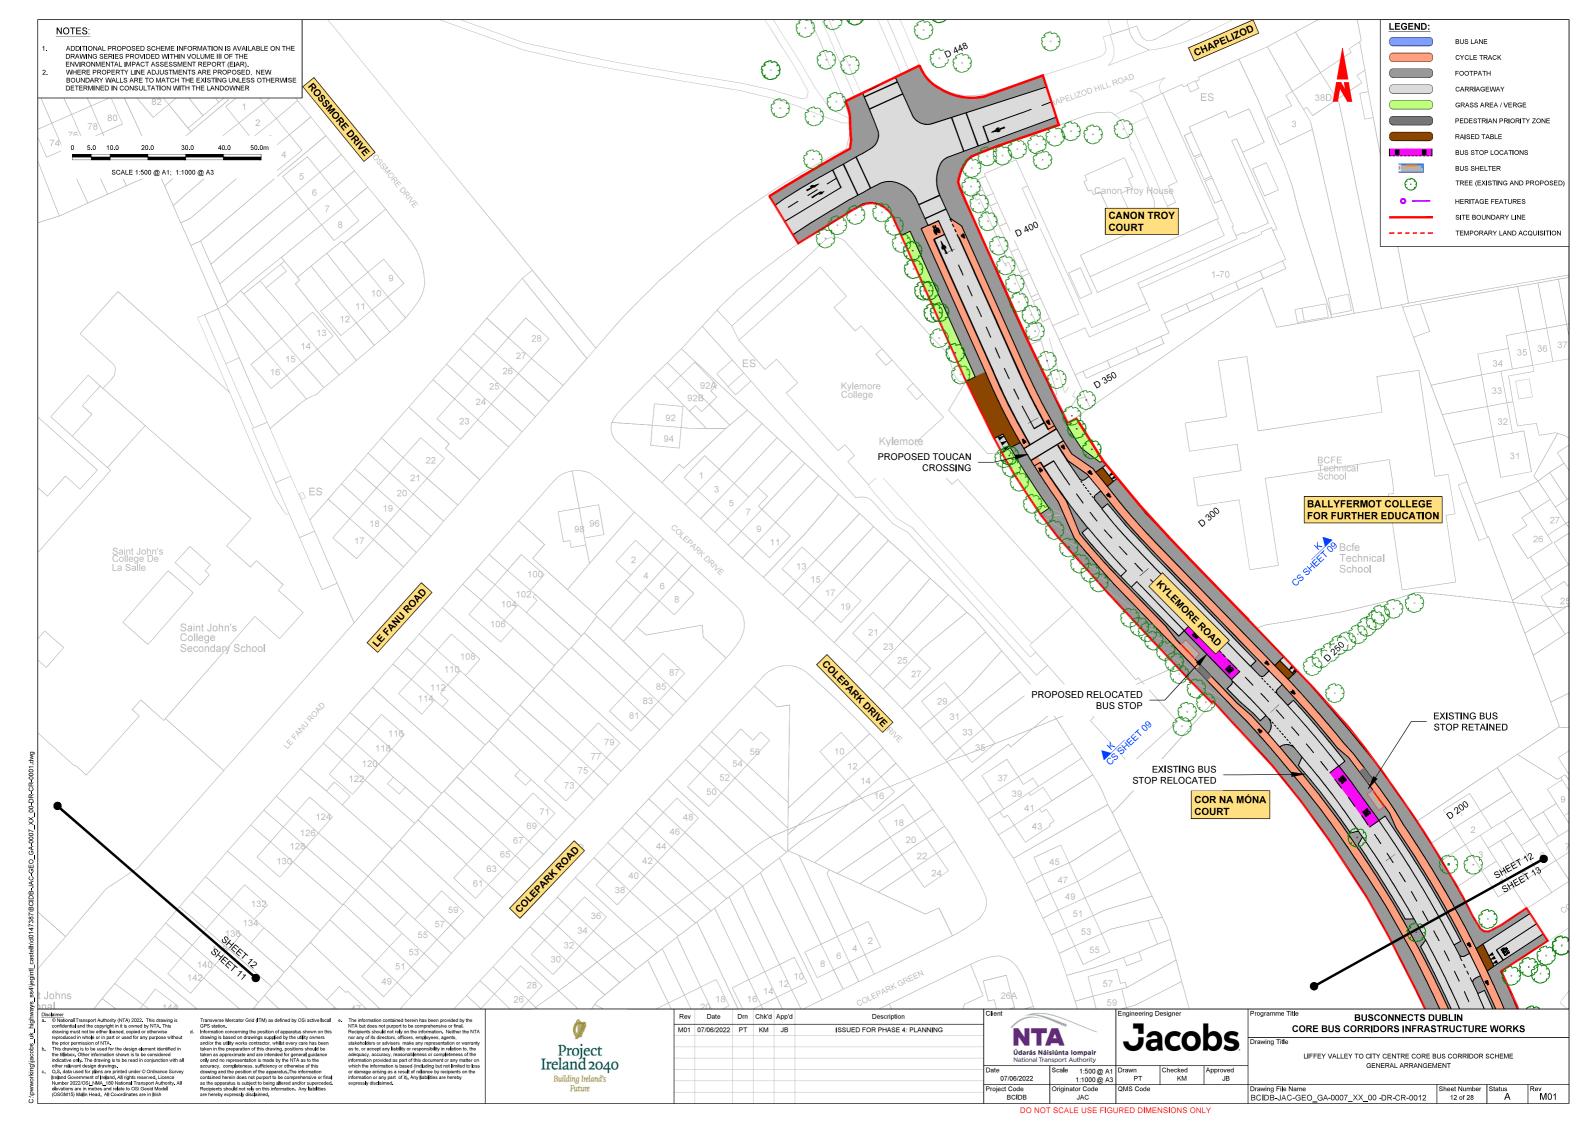


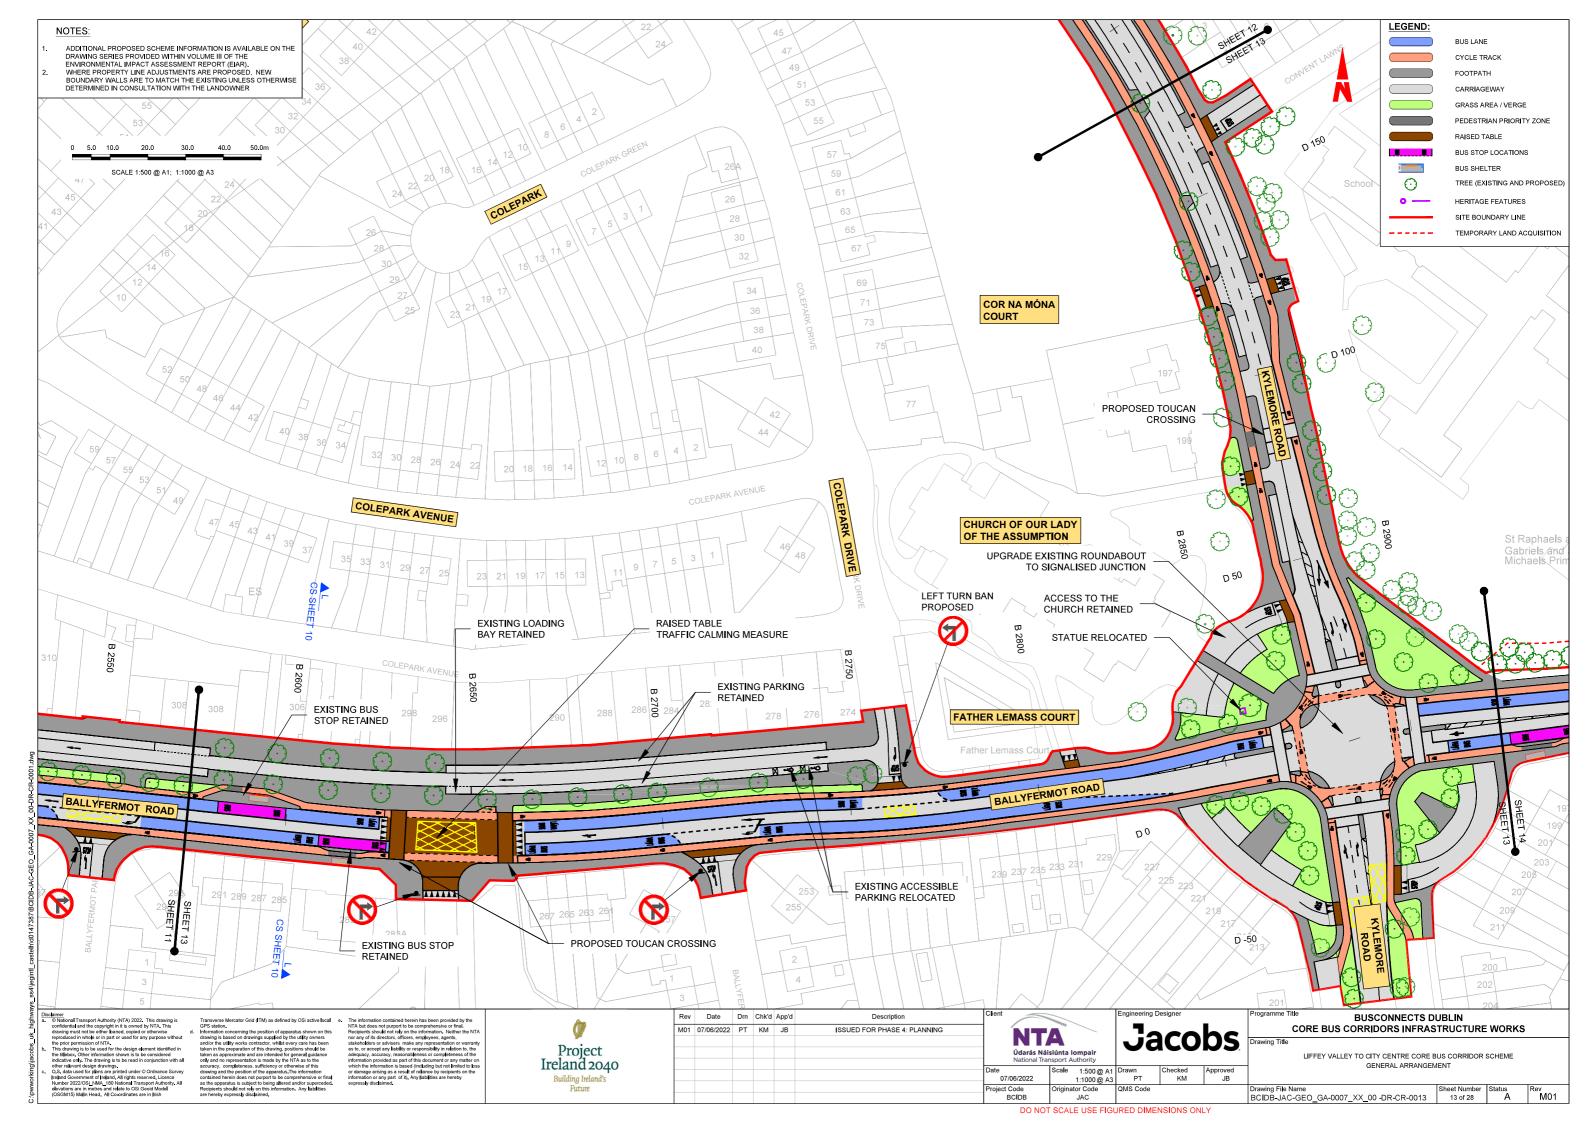


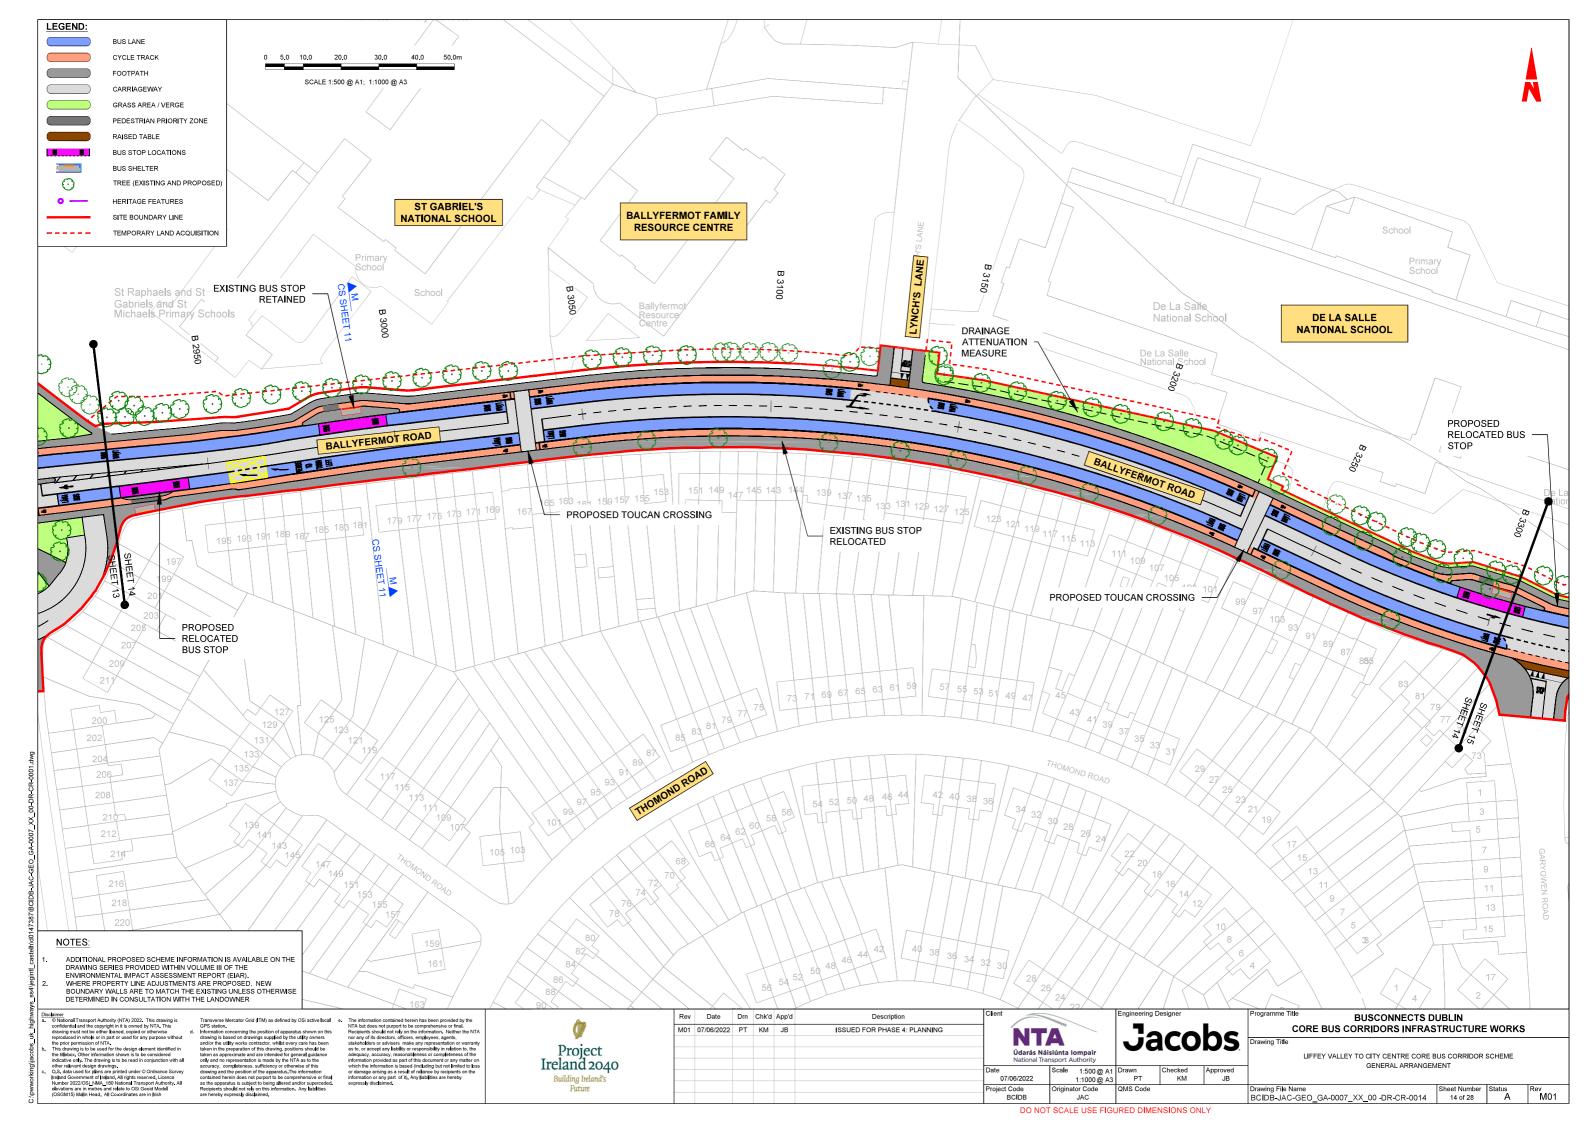


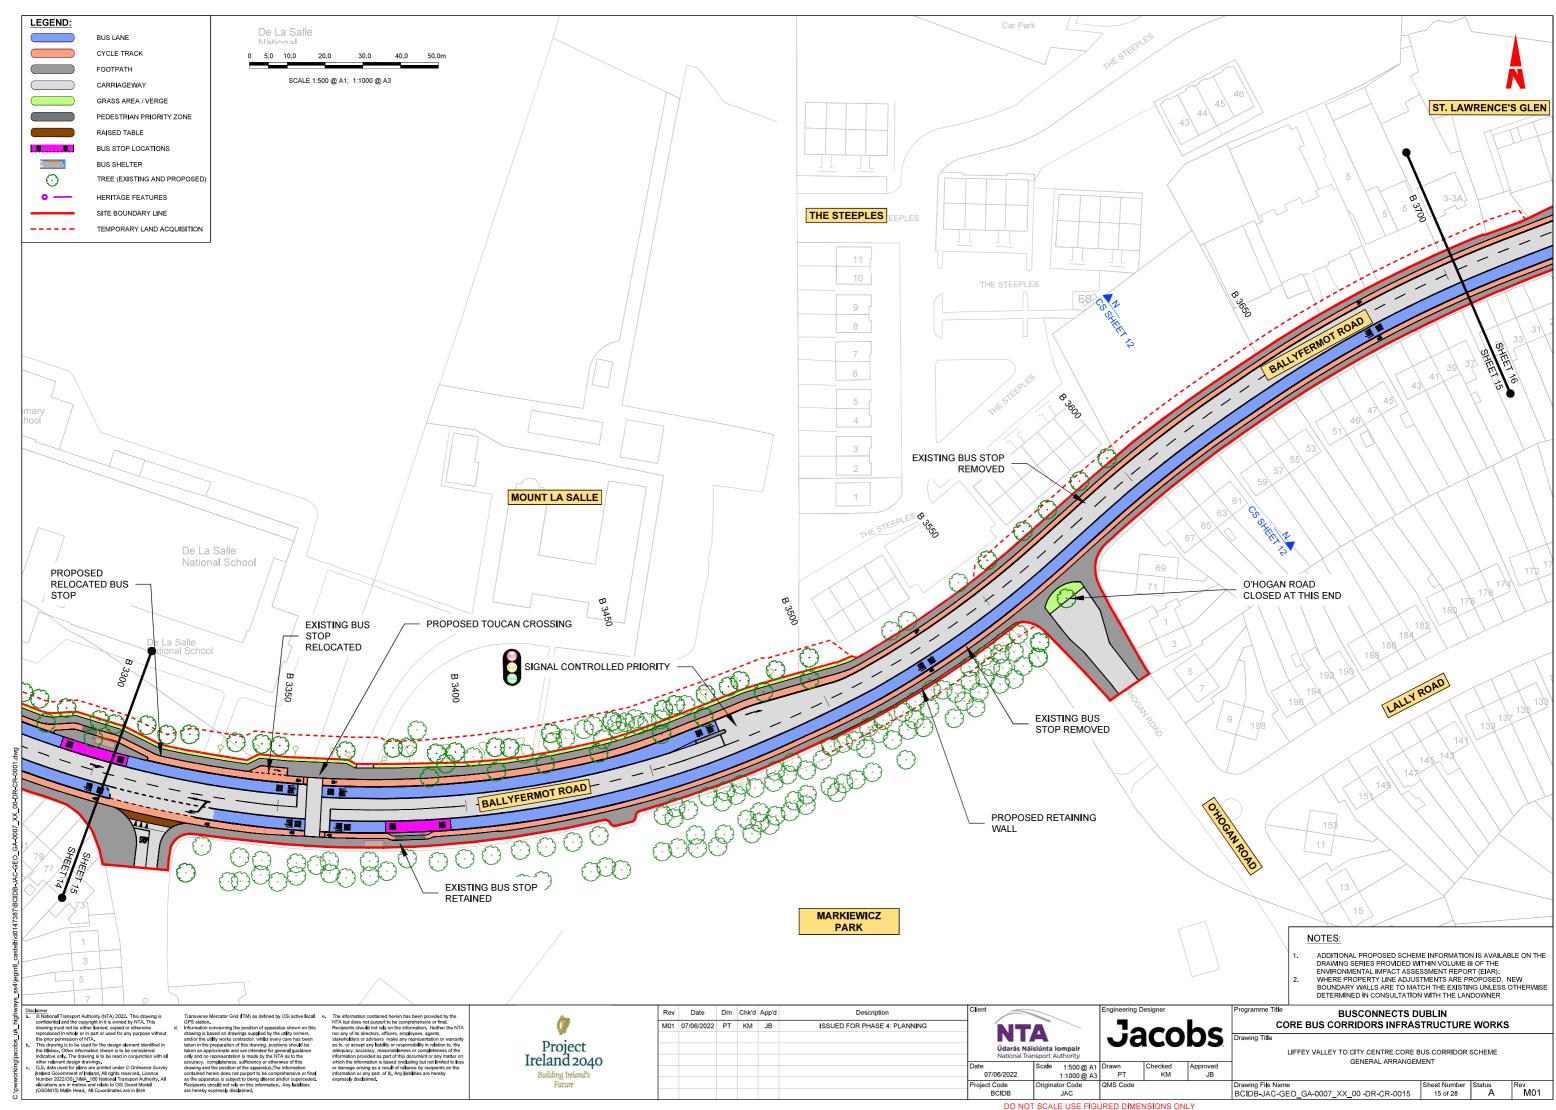


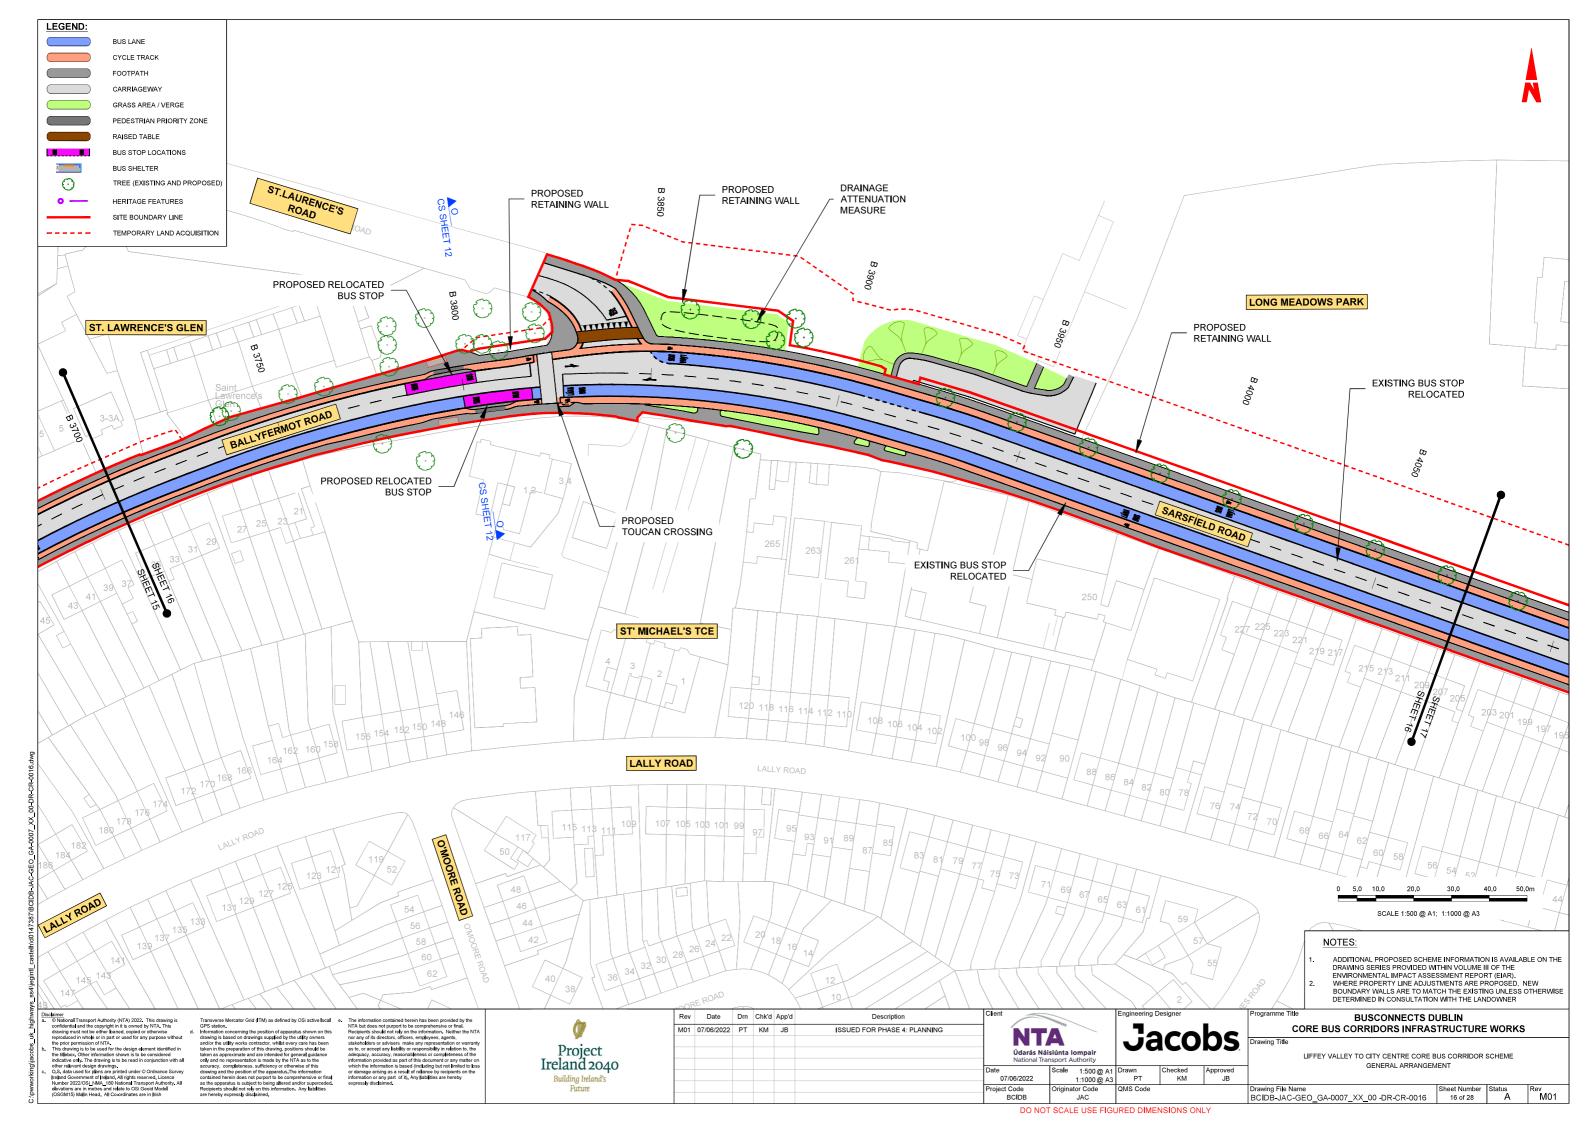


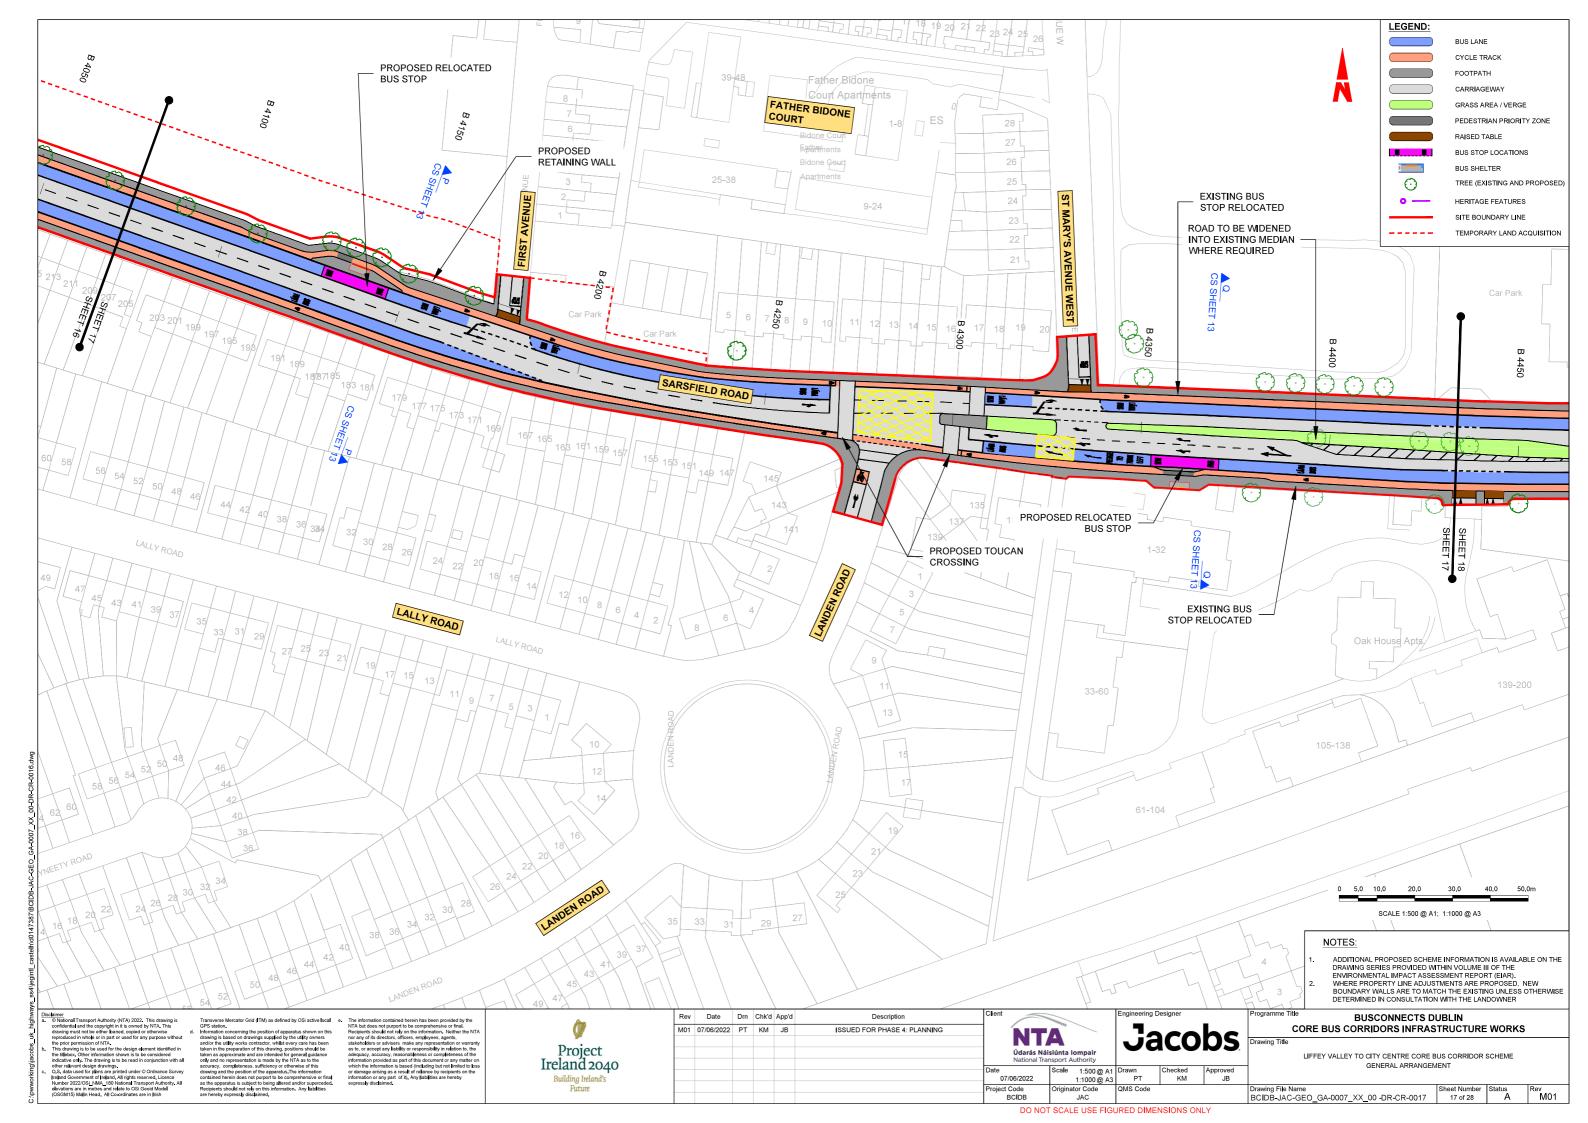


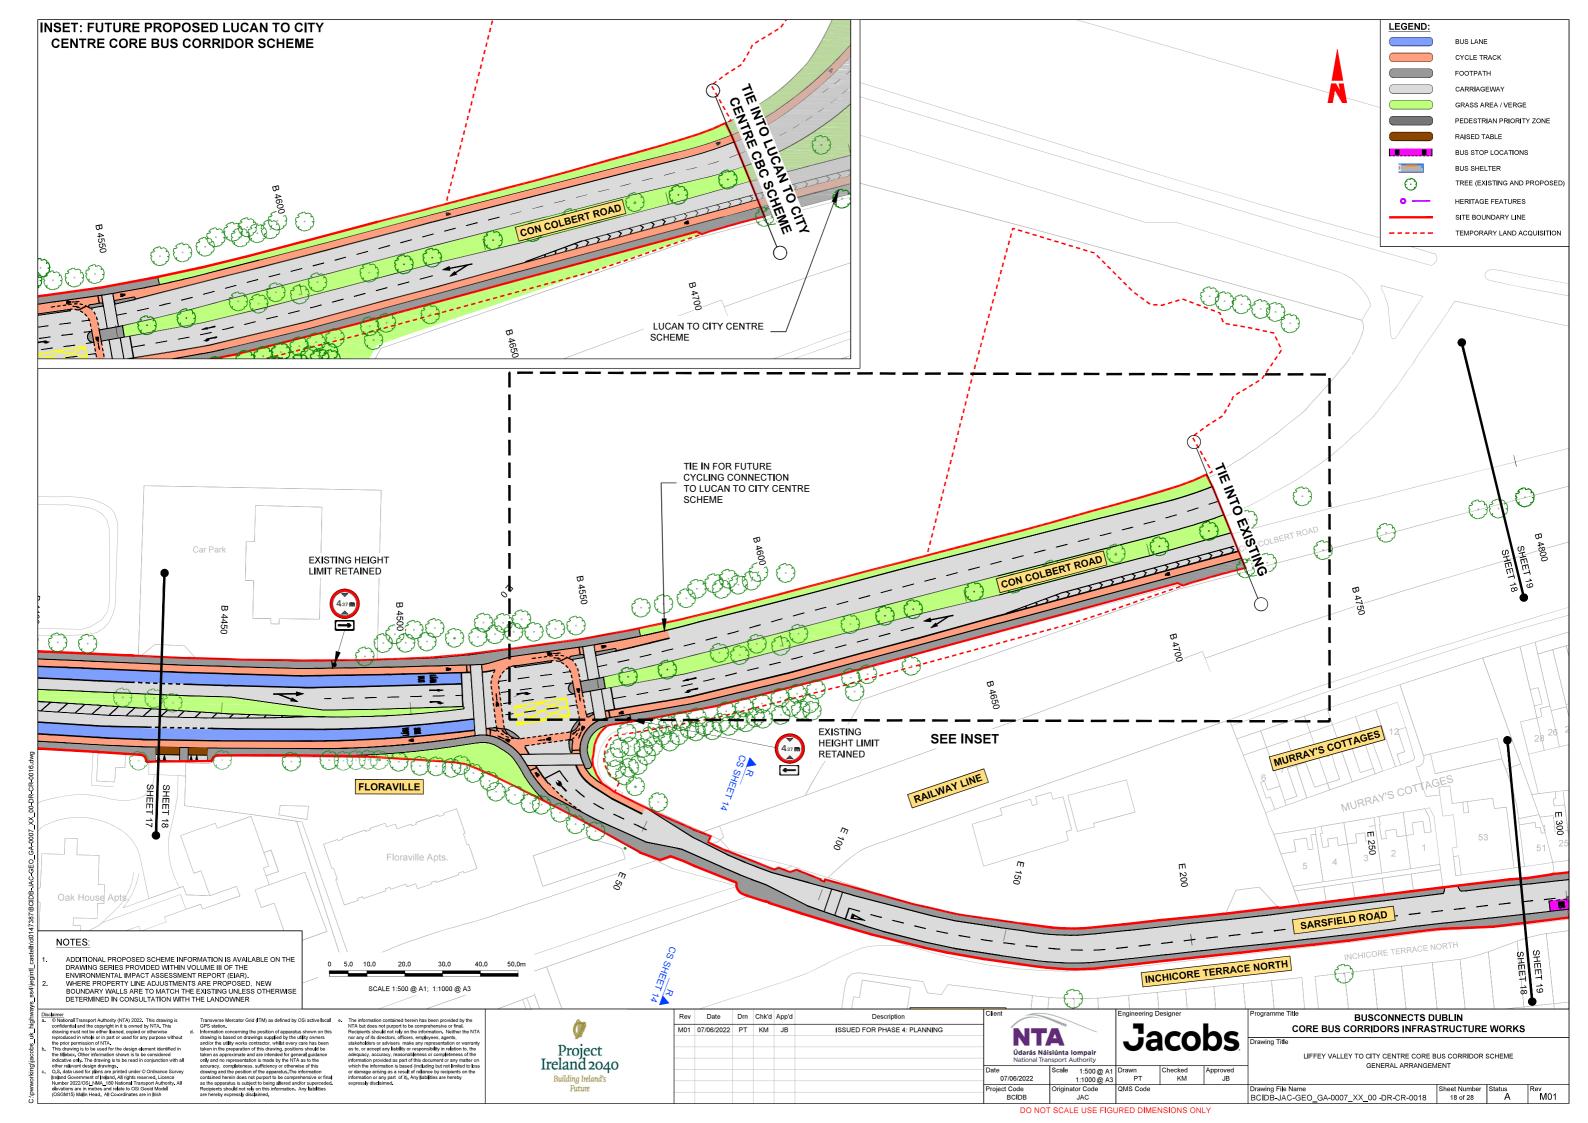


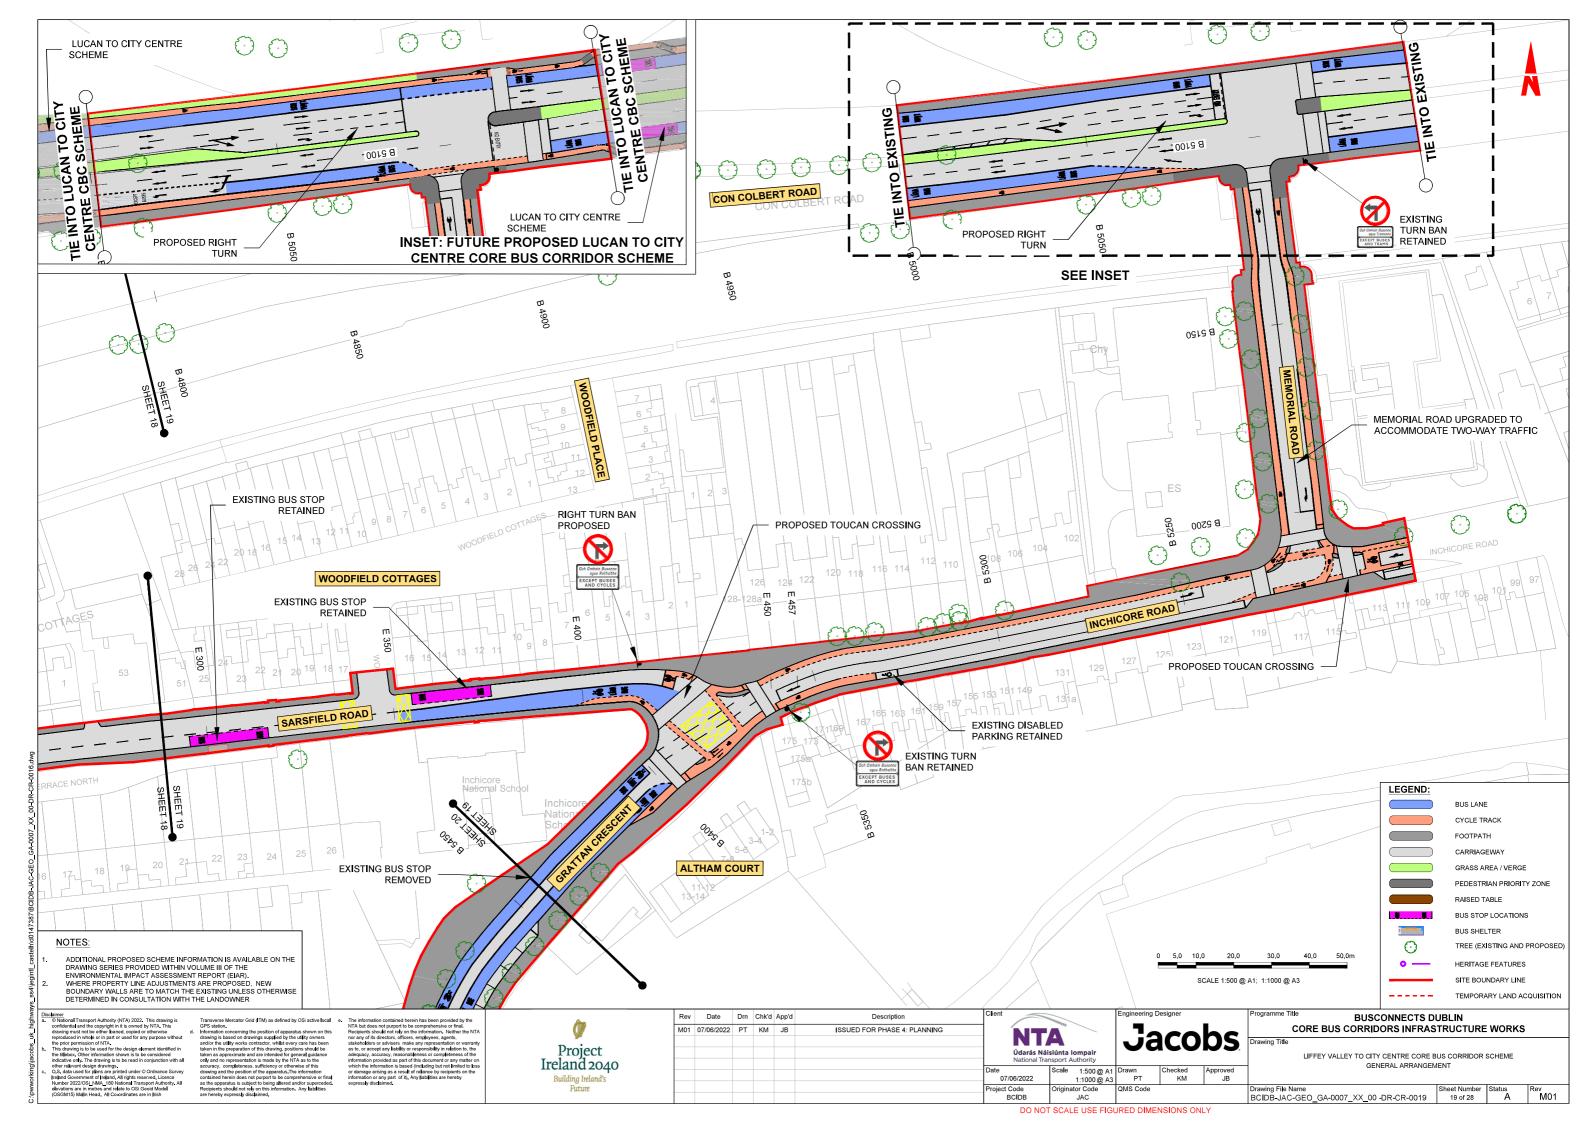


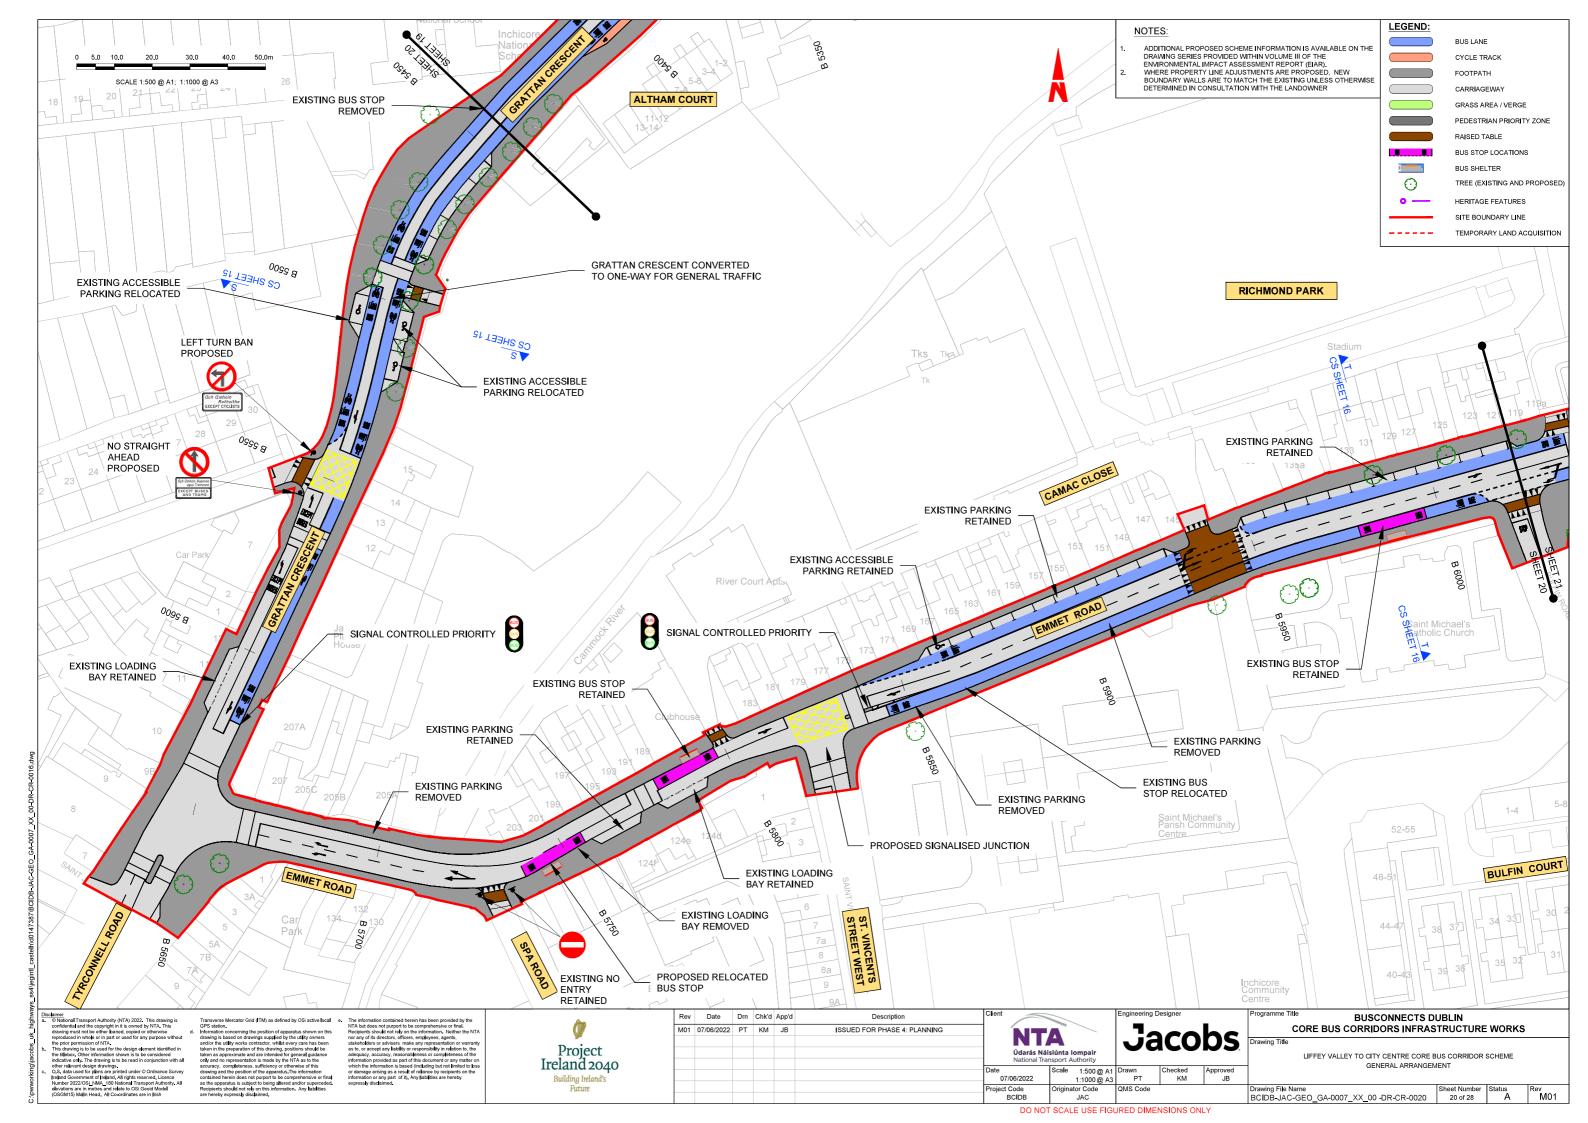


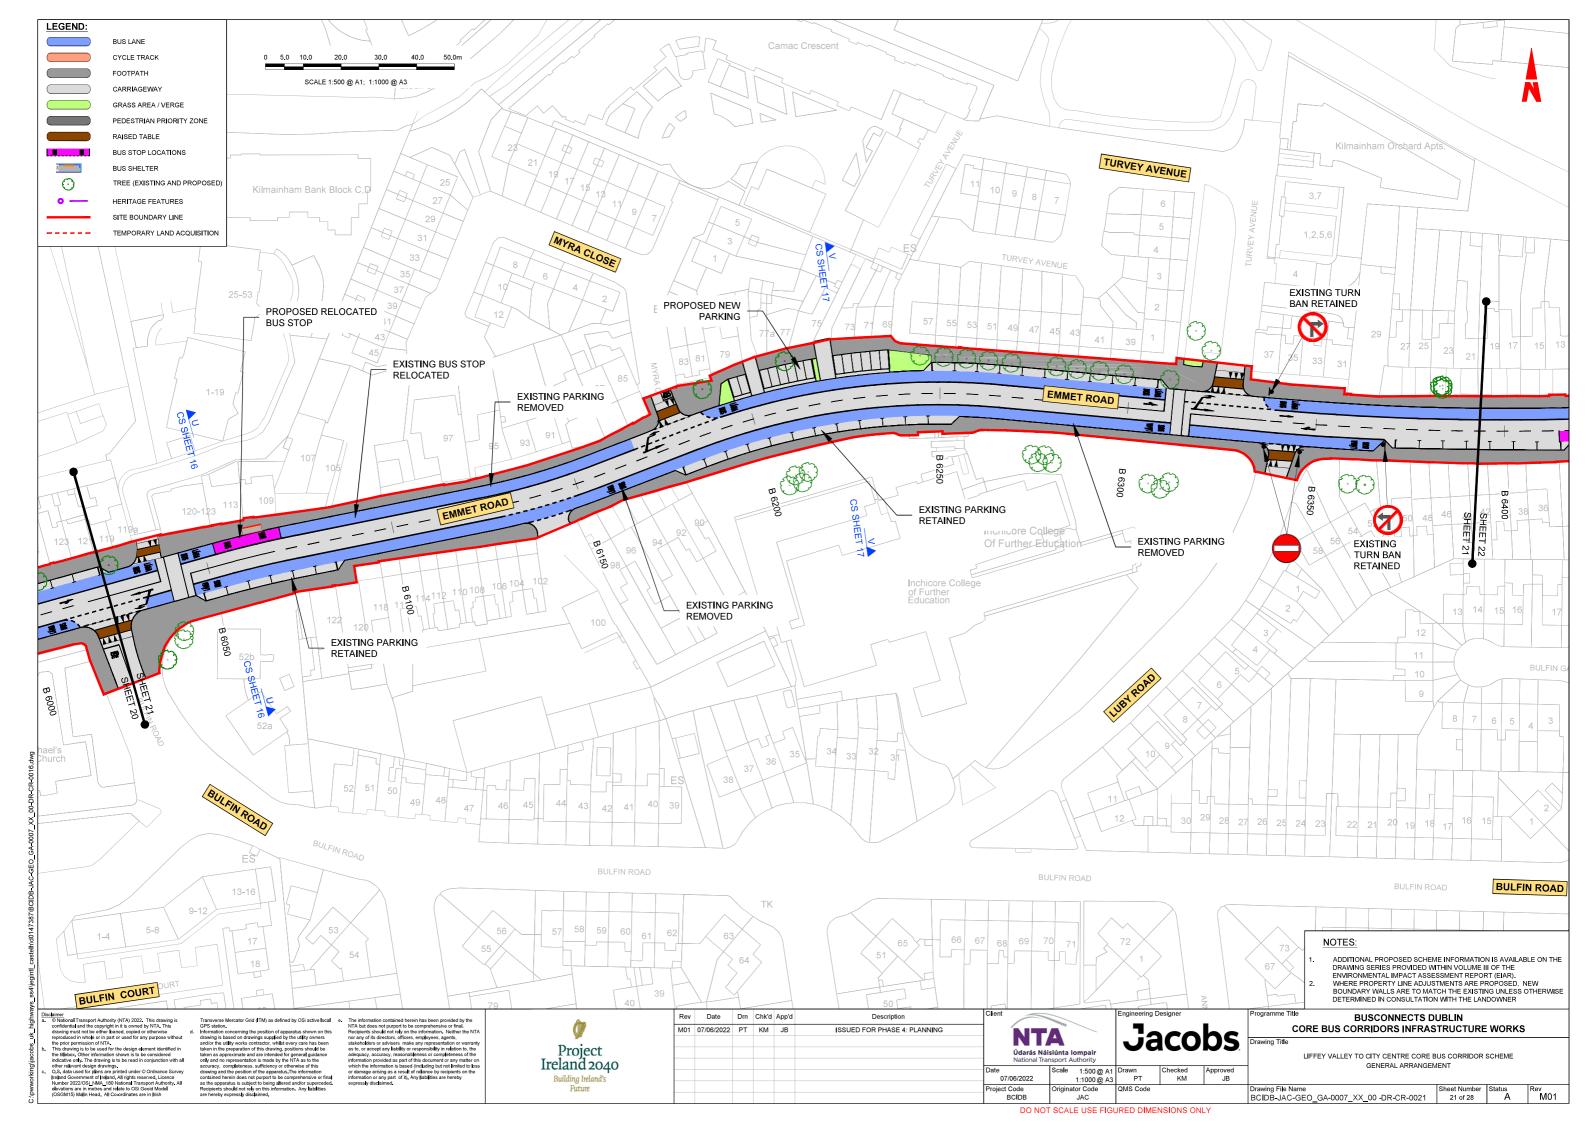


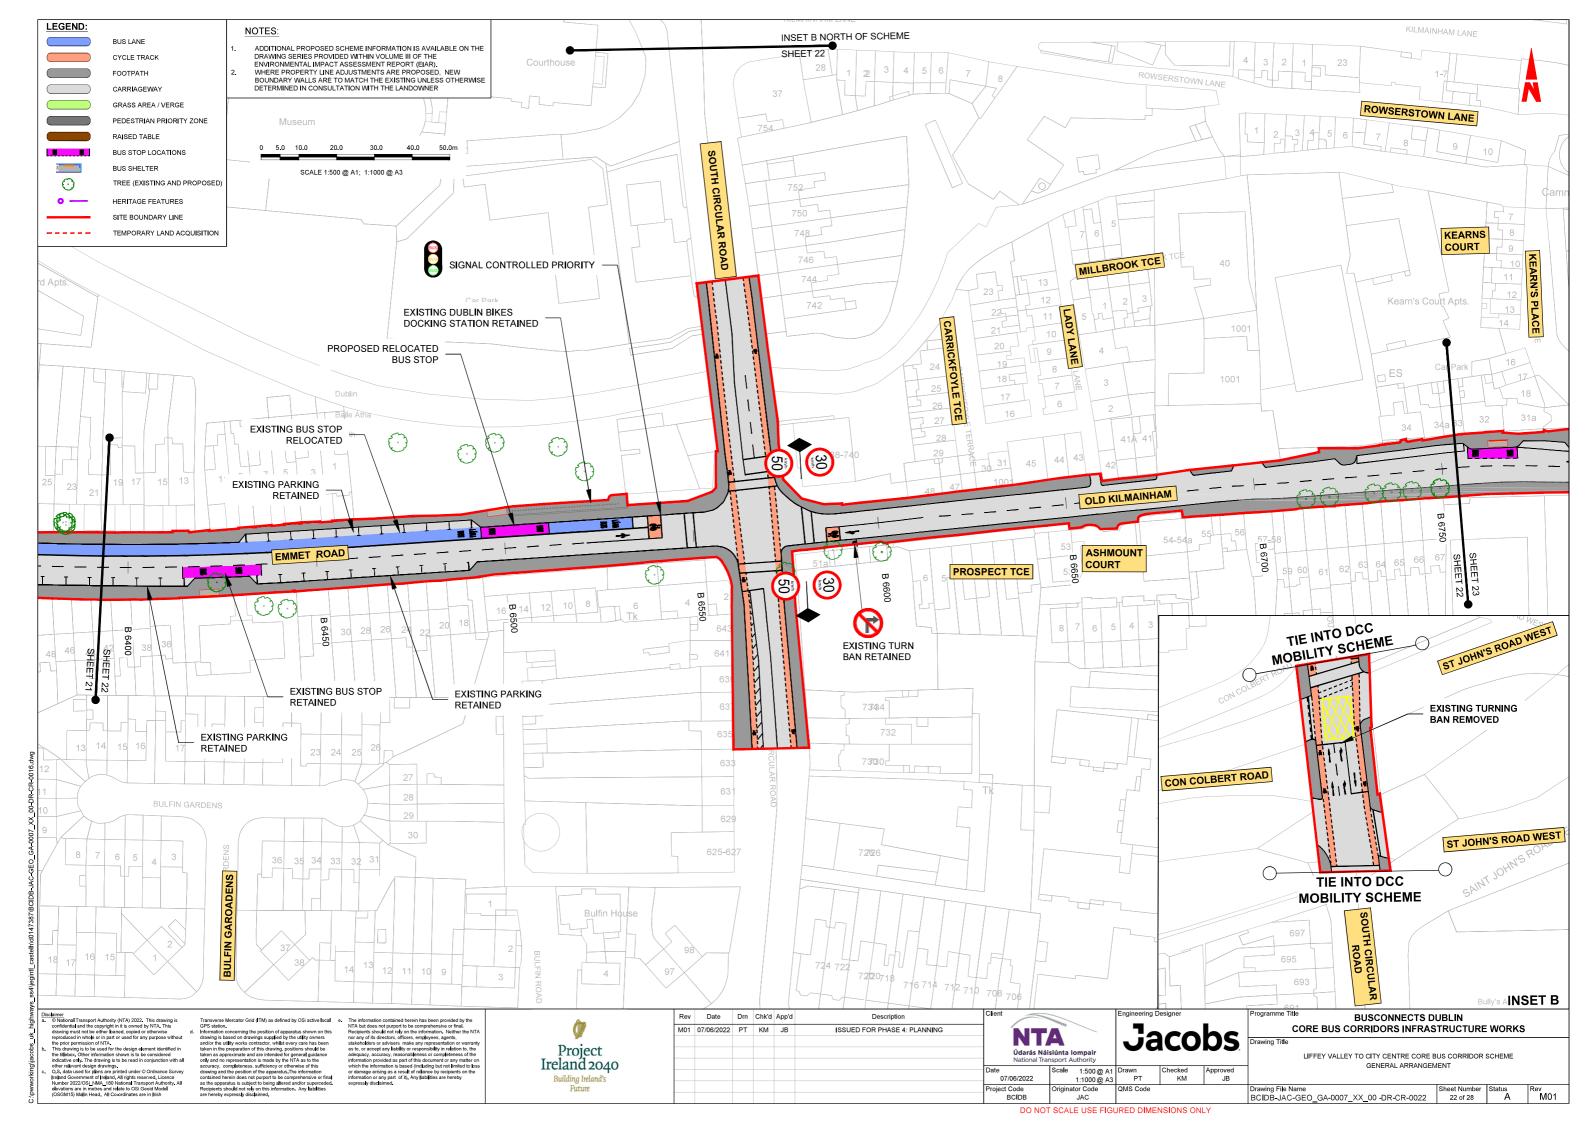


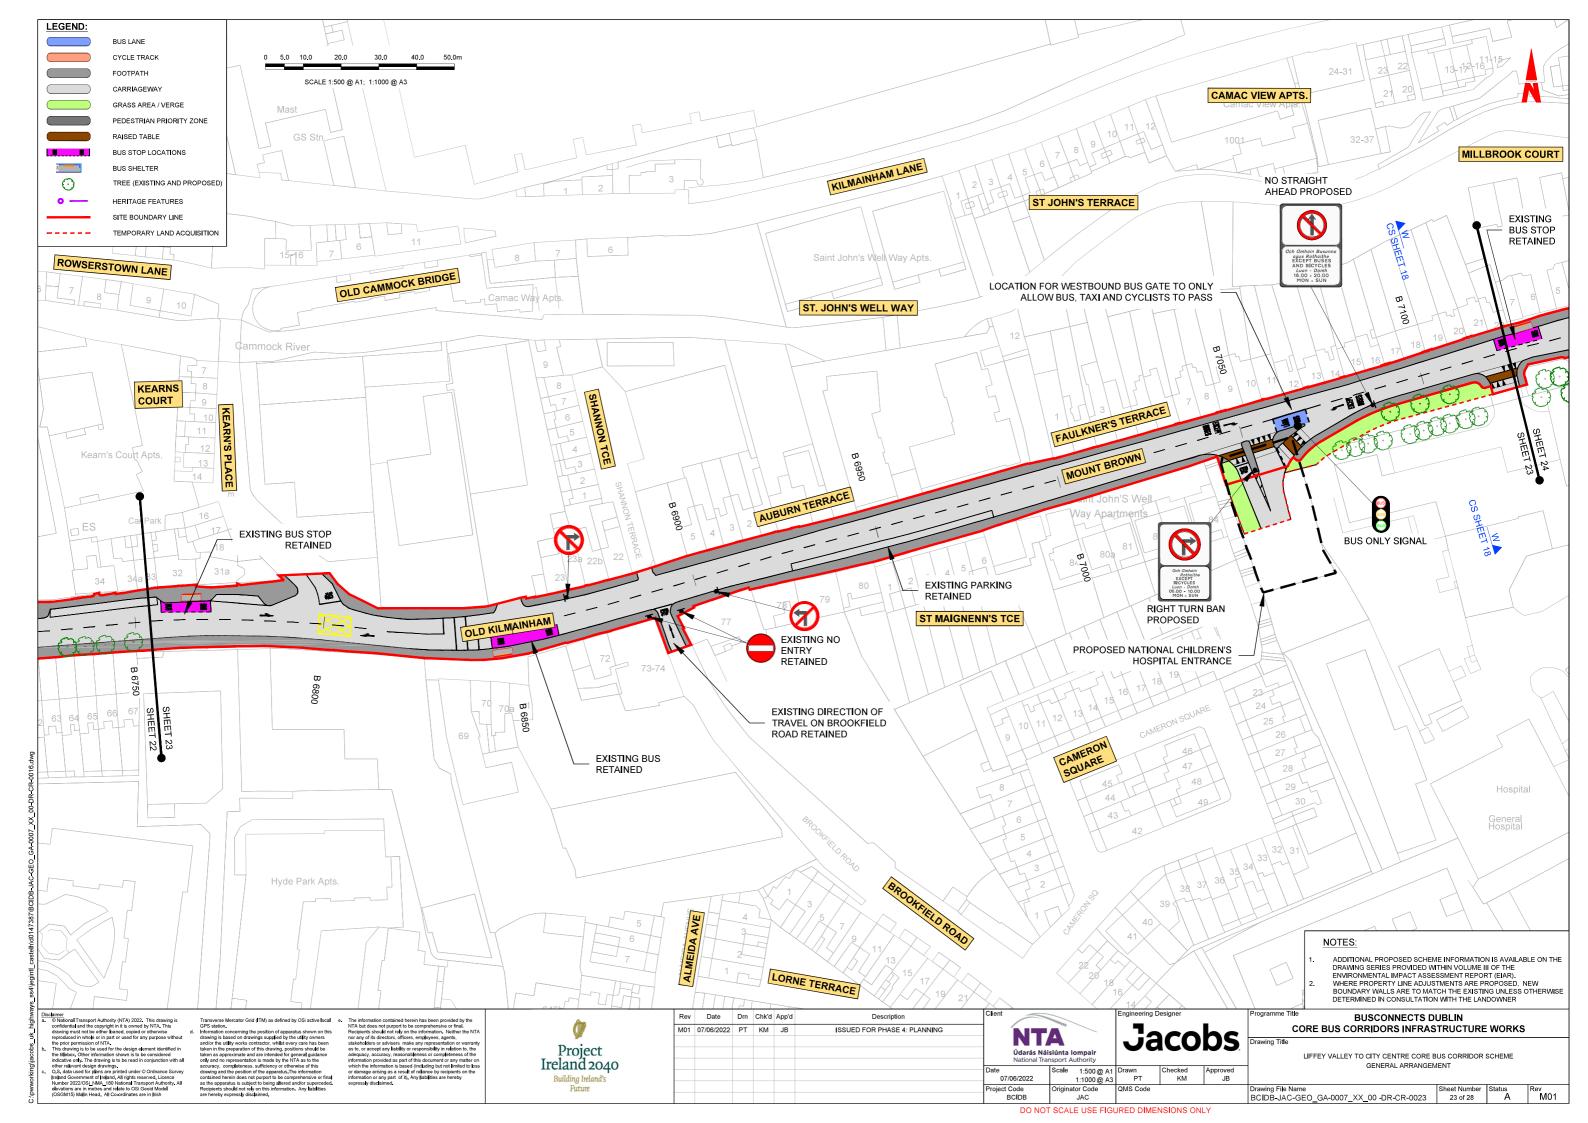


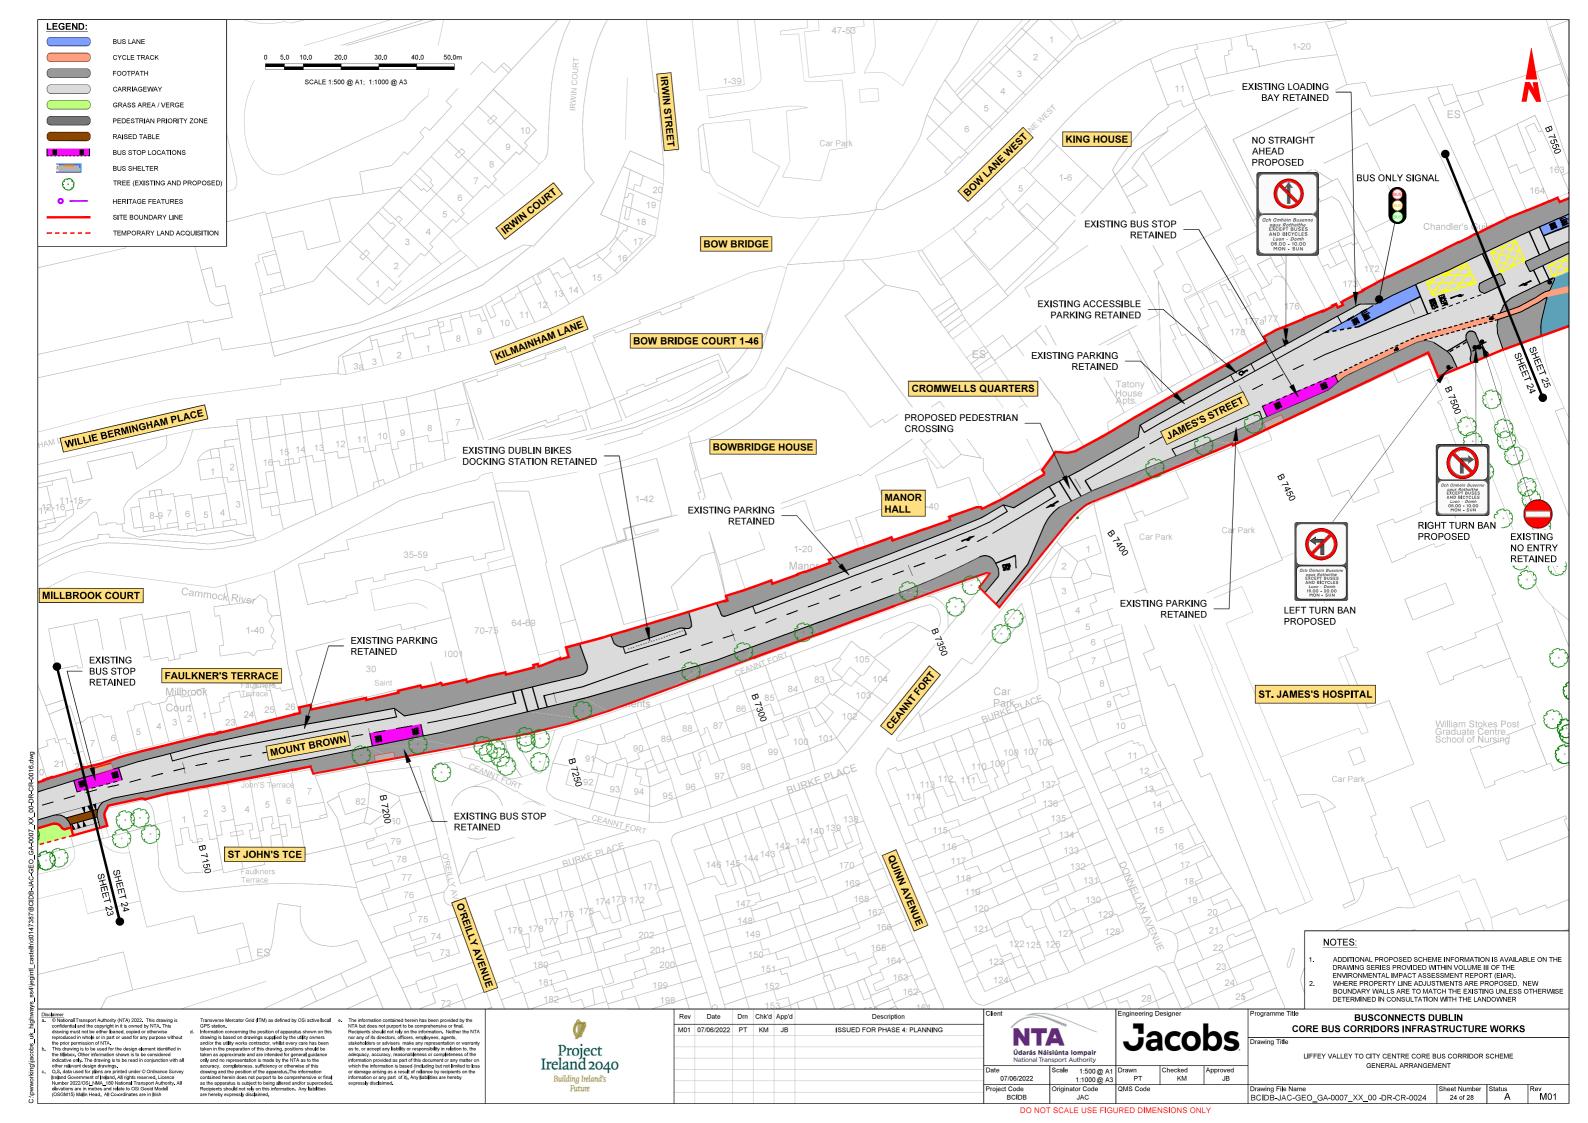

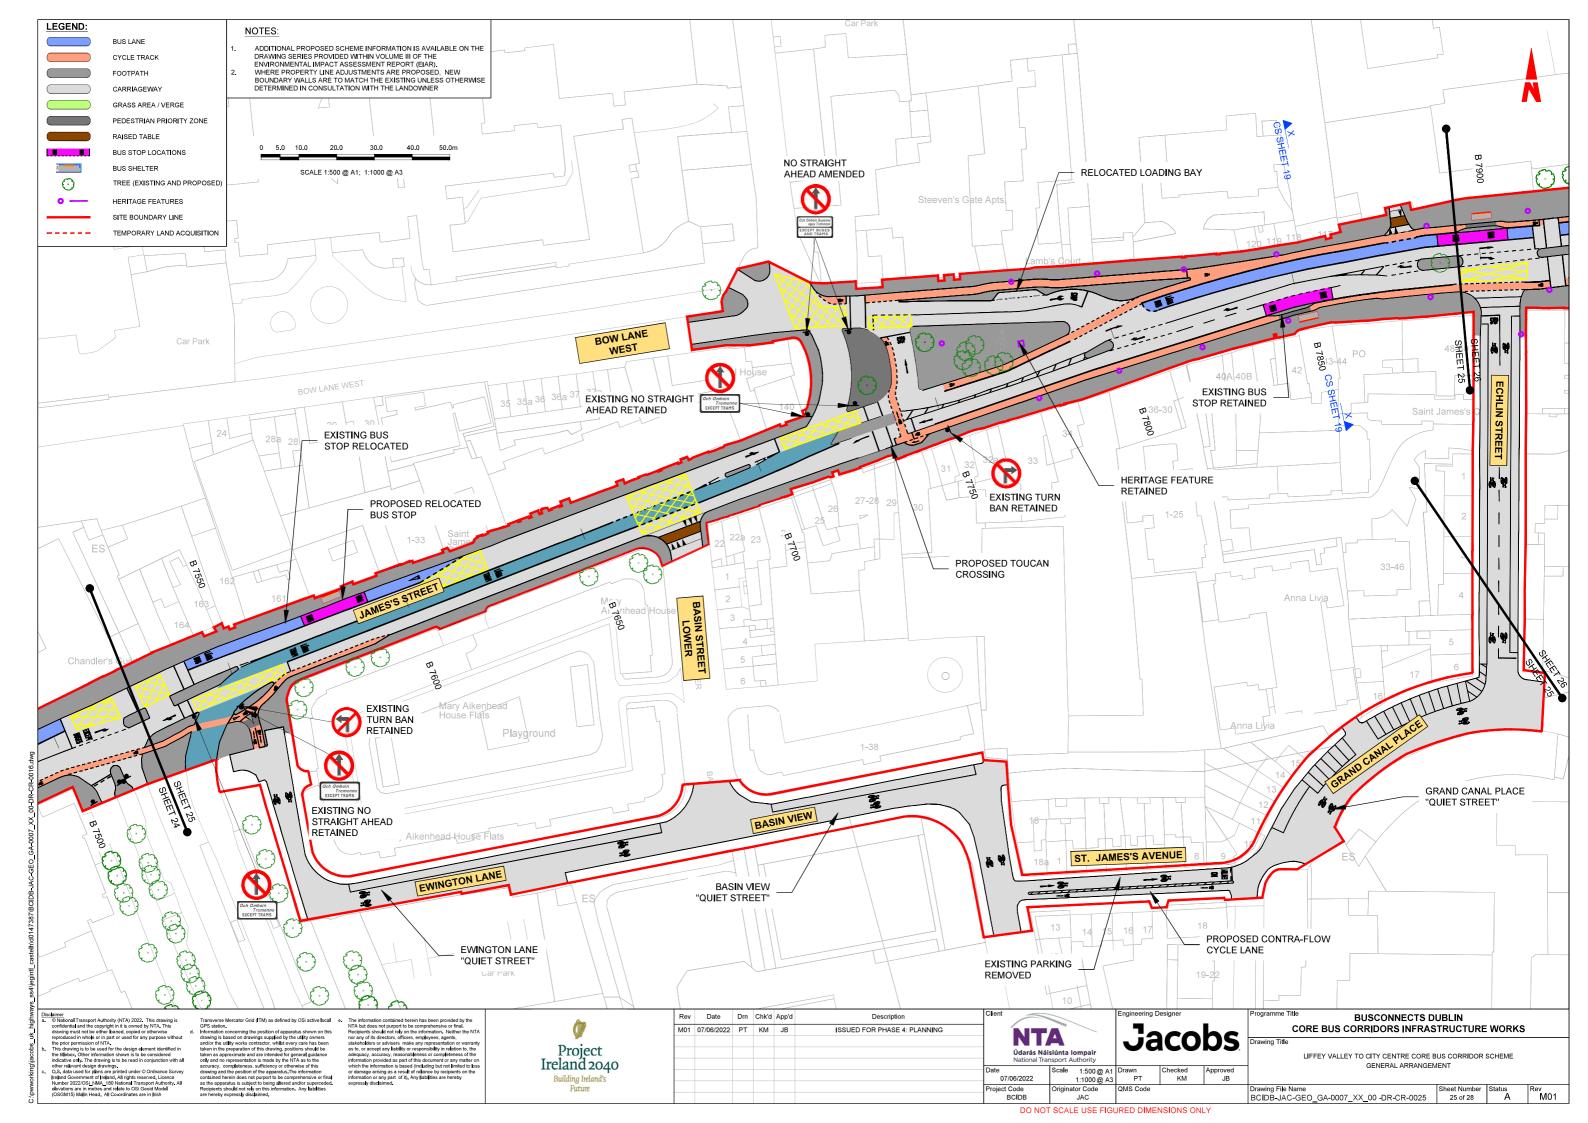

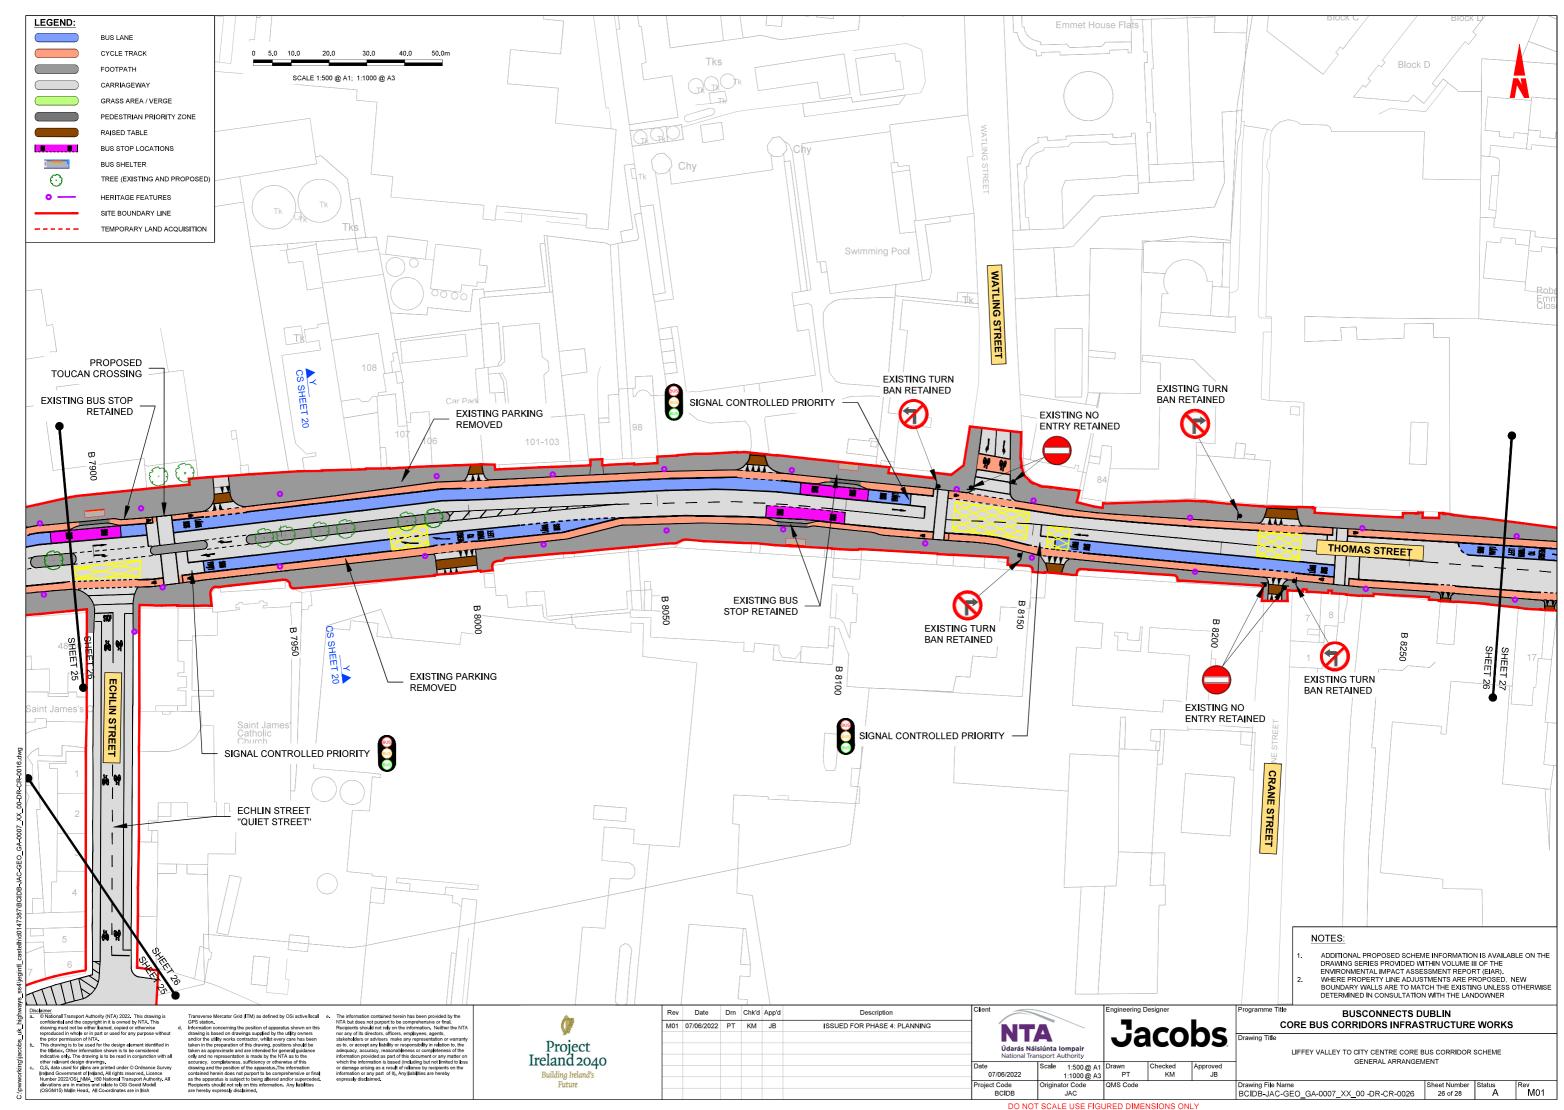

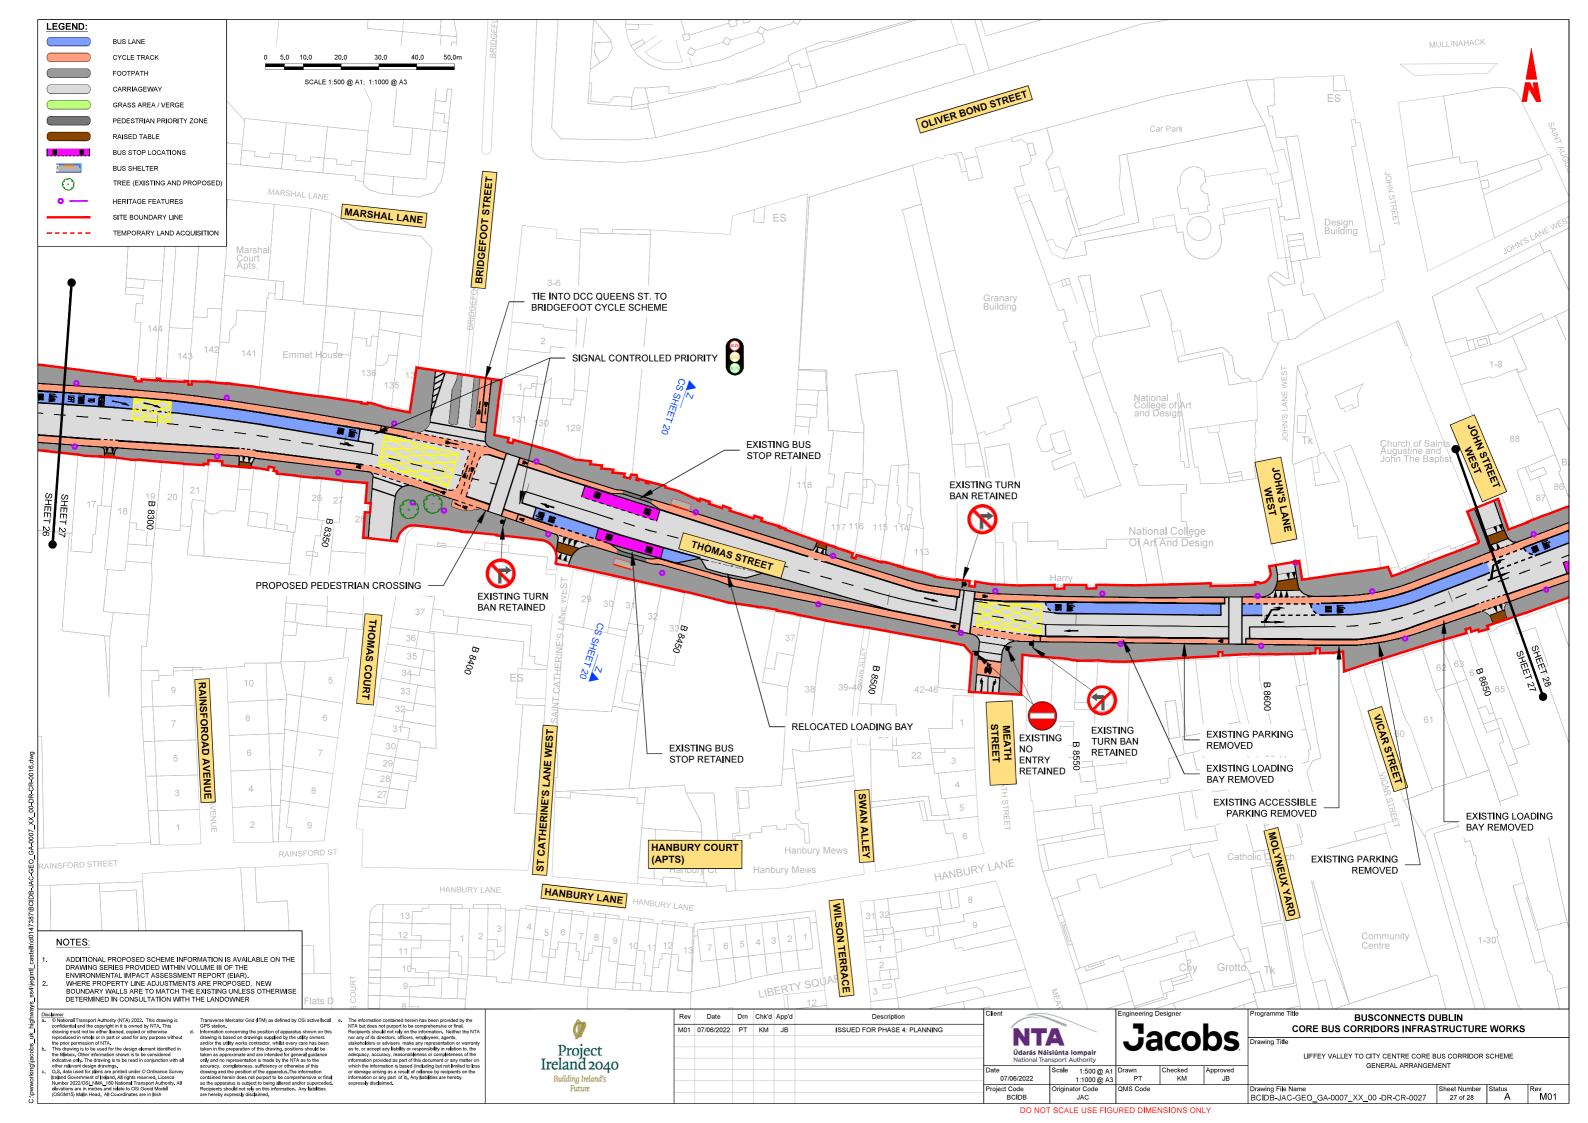

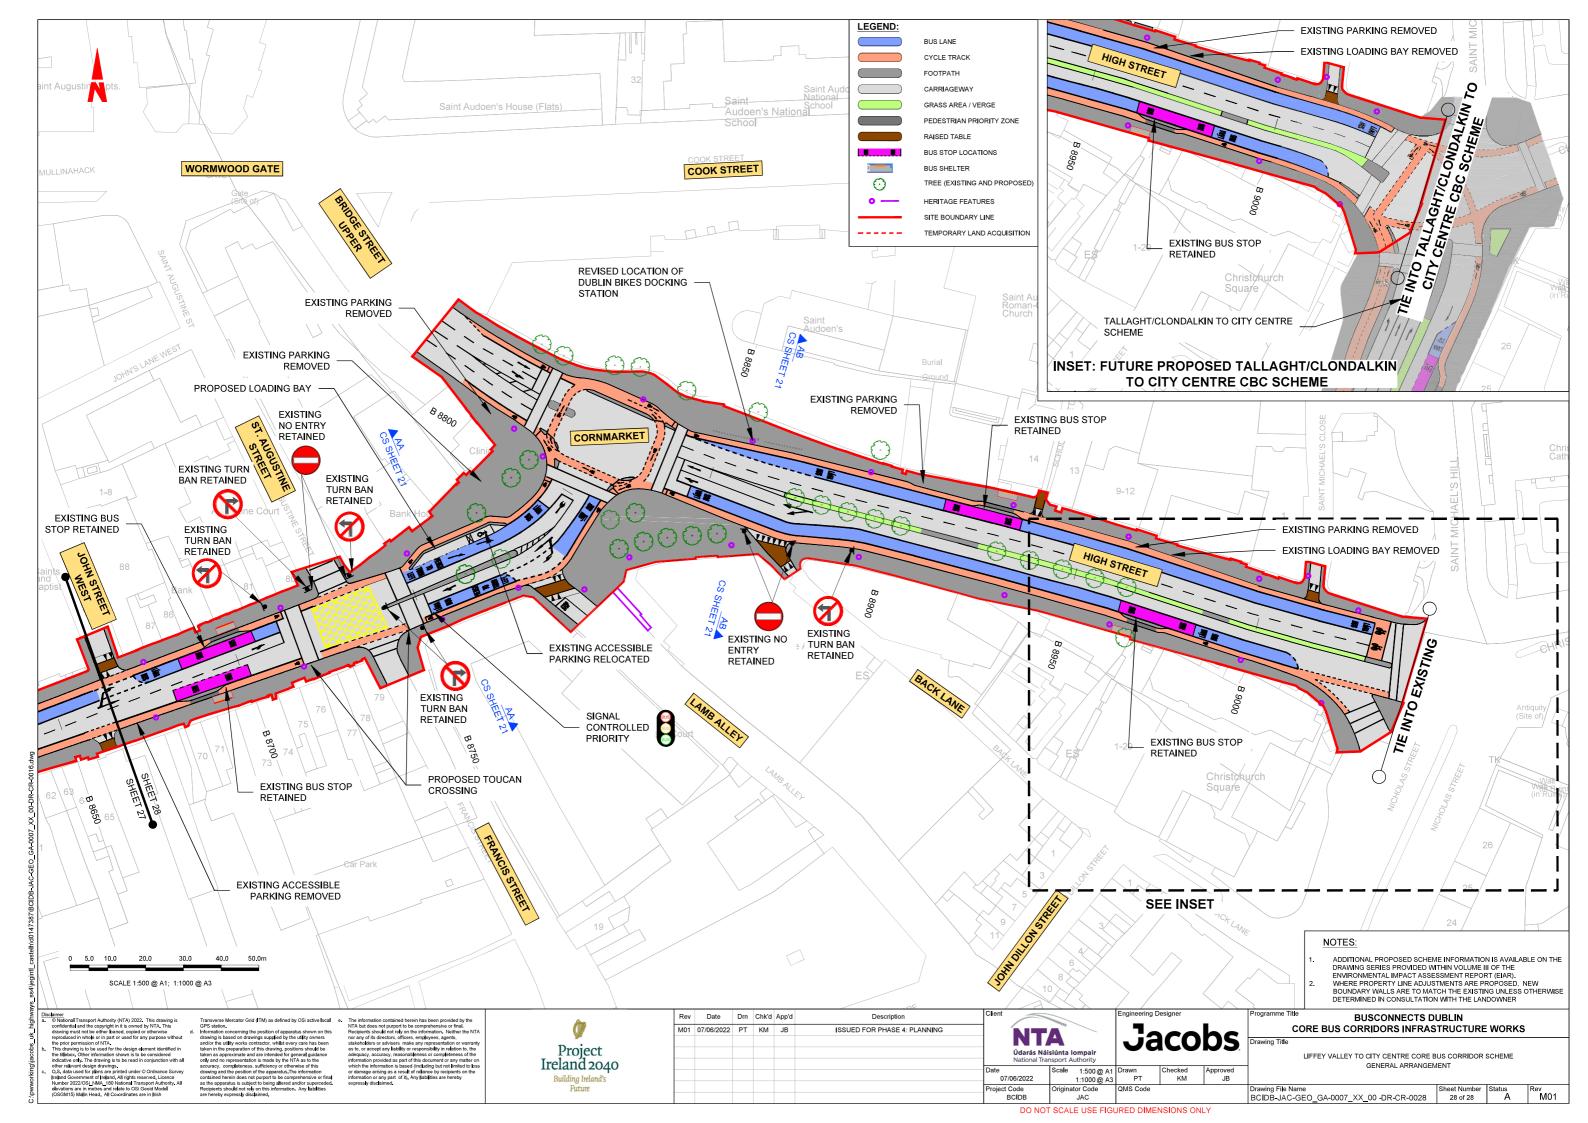



Dublin 2 D02 WT20





