




707339, 734514

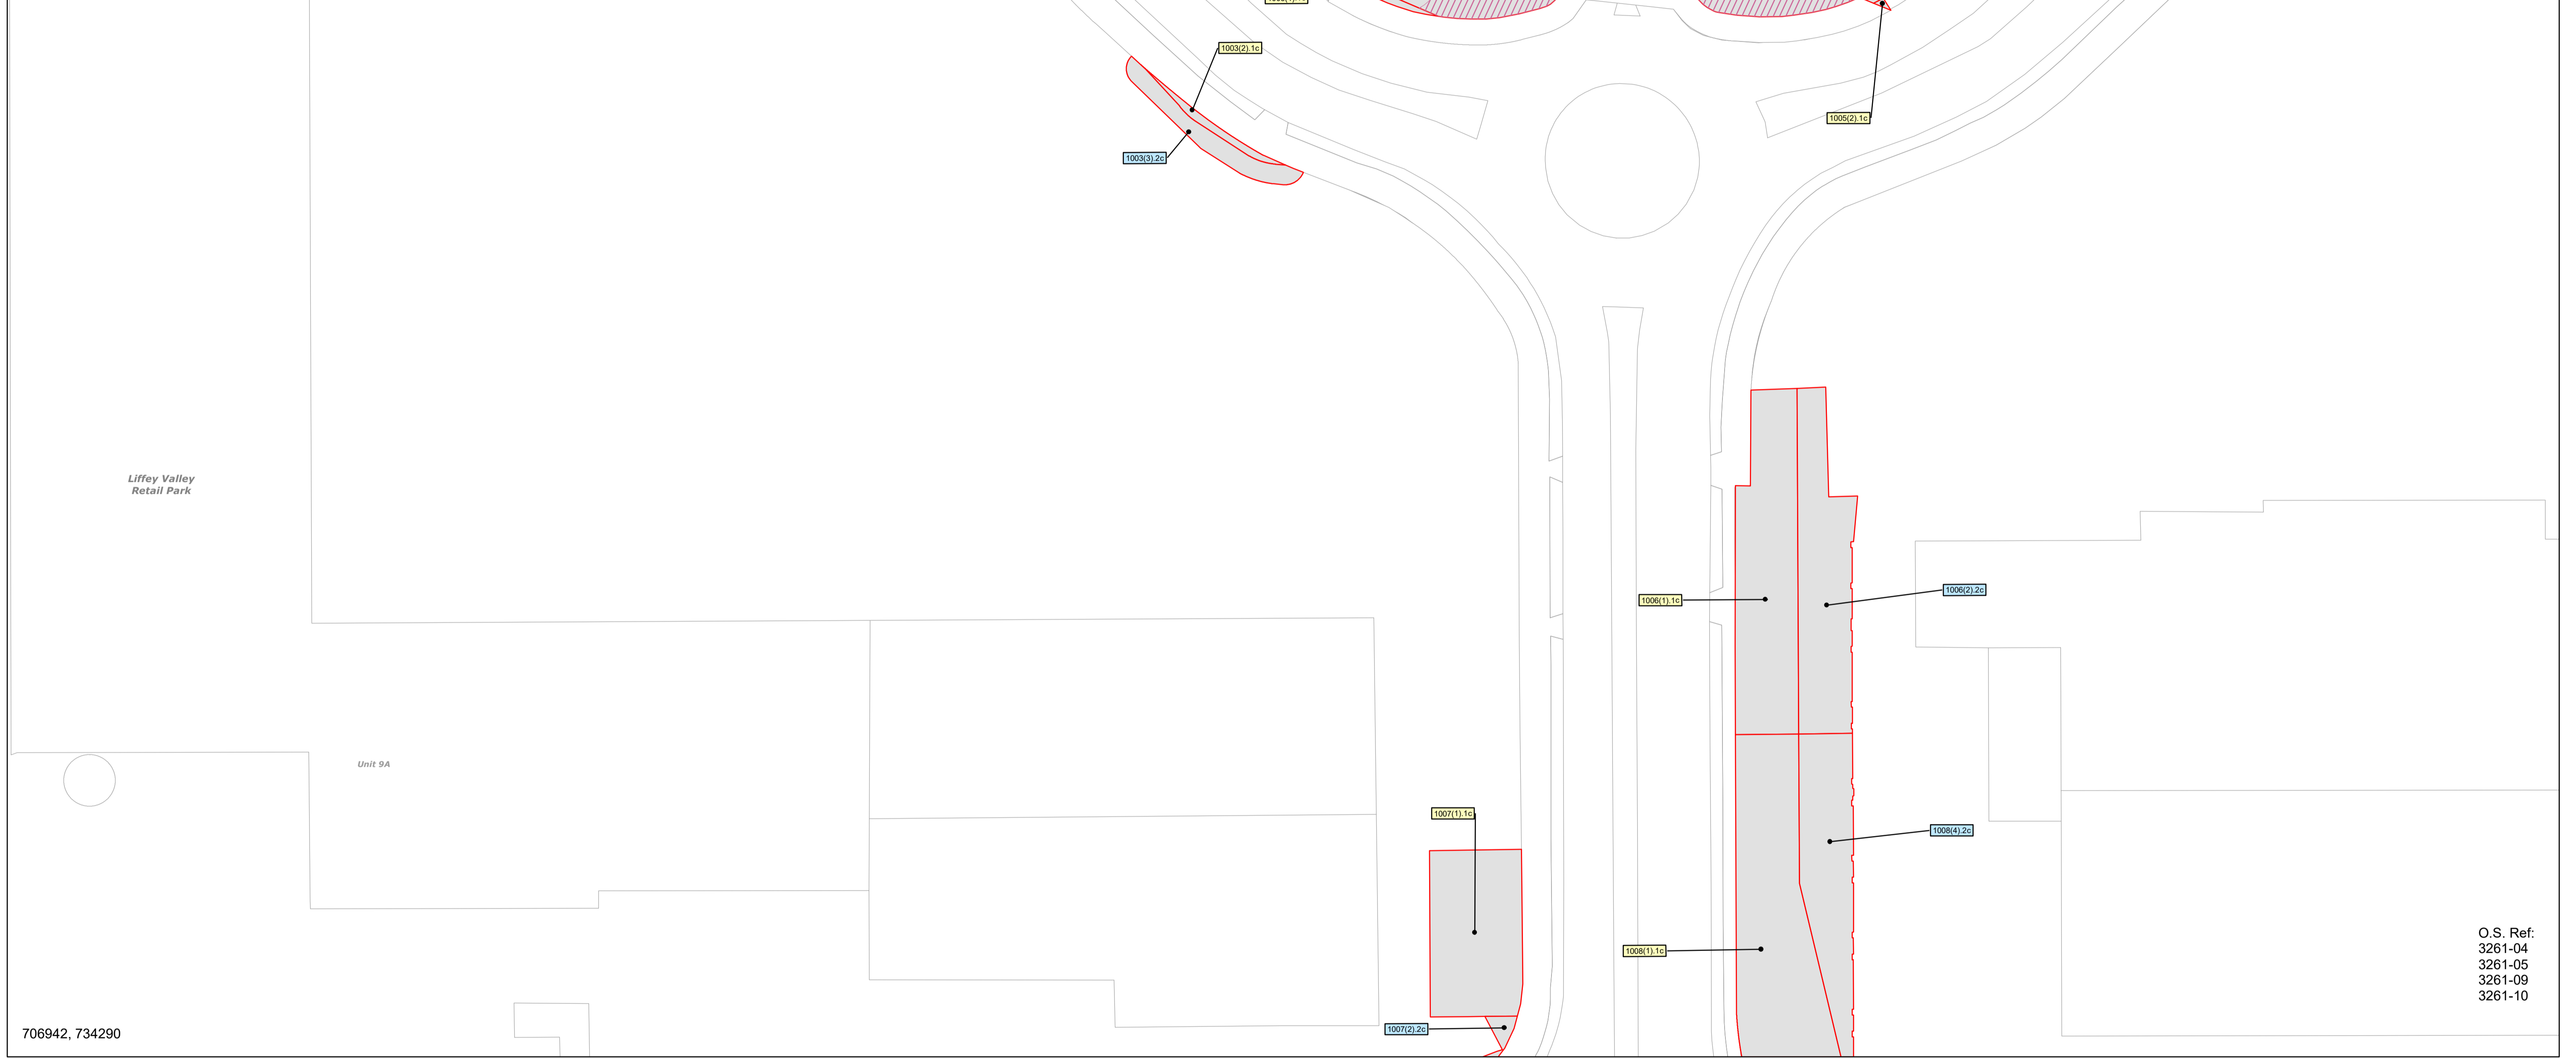

706942, 734290

O.S. Ref:
3261-04
3261-05
3261-09
3261-10

Legend:

- LANDS BEING PERMANENTLY ACQUIRED*
* SCHEDULE PART I (Shaded in Grey)
1001(1).1d
- LANDS BEING TEMPORARILY ACQUIRED**
**SCHEDULE PART II (Shaded in Grey)
1001(2).2d
- Public rights of way to be extinguished listed in the SCHEDULE PART III (Section A)
AA1, AA2
- Public rights of way to be restricted or otherwise interfered with listed in the SCHEDULE PART III (Section B)
BA1, BA2
- Private rights to be acquired listed in the SCHEDULE PART IV (Section A)
CA
- Private rights to be restricted or otherwise interfered with listed in the SCHEDULE PART IV (Section B)
DA
- Private rights to be temporarily restricted or otherwise interfered with listed in the SCHEDULE PART IV (Section C)
EA

Present when the seal of National Transport Authority was affixed here to
This _____ Day of _____ 2022



Liffey Valley to City Centre Core Bus Corridor Scheme Compulsory Purchase Order 2022
Sheet 2 of 18
Land Acquisition Map

| Rev. | Date | Description | Appr. |
|------|----------|---------------------------------|-------|
| M01 | 06/07/22 | ISSUED FOR PLANNING APPLICATION | JB |
| | | | |
| | | | |
| | | | |
| | | | |
| | | | |
| | | | |
| | | | |
| | | | |

| Lands to be Compulsorily Acquired Deposit Map | | | |
|---|---|--------------------------|----------|
| Sheet 2 of 18 | | | |
| Designed: PT | File Name: BCIDB-CPO-PDV_SI-0007_XX_00-DR-GG-0002 | Drawing No. 0007-DM-0002 | Rev. M01 |
| Drawn: PT | Scale: 1:500 (A1) | | |
| Checked: IL | Date: 06/07/22 | | |
| Approved: JB | | | |

