

Copyright  
a. © National Transport Authority (NTA) 2025. This drawing is confidential and the copyright in it is owned by NTA. This drawing must not be either loaned, copied or otherwise reproduced in whole or in part or used for any purpose without the prior permission of NTA.  
b. O.S. data used for plans are printed under © Tailte Éireann - Surveying. All rights reserved. Licence Number CYAL50370872. All Co-ordinates are in Irish Transverse Mercator Grid (ITM).

**Project Ireland 2040**  
Building Ireland's Future

Rev	Date	Dm	Chk'd	App'd	Description
T01	09/06/25	CR	KM	JB	DESIGN AMENDMENT

Client

**NTA**  
Údarás Náisiúnta Iompair  
National Transport Authority

Date: 09/06/25  
Project Code: CBCIW

Size: A1  
Scale: 1:500  
Originator Code: JAS

Drawn: C. ROBINSON  
QMS Code:  

Checked: K. MOTTERSHEAD  
Approved:

Programme Title  
**BUSCONNECTS DUBLIN**  
**CORE BUS CORRIDORS INFRASTRUCTURE WORKS**

Drawing Title  
LIFFEY VALLEY TO CITY CENTRE CORE BUS CORRIDOR SCHEME  
GENERAL ARRANGEMENT

Drawing File Name  
CBCIW-JAS-GEO\_GA-0007\_XX\_00-DR-CR-0011

Sheet Number  
11 of 28

Status  
A

Rev  
T01





Copyright  
a. © National Transport Authority (NTA) 2025. This drawing is confidential and the copyright in it is owned by NTA. This drawing must not be either loaned, copied or otherwise reproduced in whole or in part or used for any purpose without the prior permission of NTA.  
b. O.S. data used for plans are printed under © Tailte Éireann - Surveying. All rights reserved. Licence Number CYAL50370872. All Co-ordinates are in Irish Transverse Mercator Grid (ITM).

Rev	Date	Dn	Chk'd	App'd	Description
T01	09/06/25	CR	KM	JB	DESIGN AMENDMENT

Client

**NTA**  
Údarás Náisiúnta Iompair  
National Transport Authority

Date: 09/06/25  
Project Code: CBCIW

Size: A1  
Scale: 1:500  
Originator Code: JAS

Drawn: C. ROBINSON  
QMS Code

Checked: K. MOTTERSHEAD  
Approved: K. MOTTERSHEAD

Programme Title  
**BUSCONNECTS DUBLIN**  
**CORE BUS CORRIDORS INFRASTRUCTURE WORKS**


Drawing Title  
LIFFEY VALLEY TO CITY CENTRE CORE BUS CORRIDOR SCHEME  
GENERAL ARRANGEMENT

Drawing File Name: CBCIW-JAS-GEO\_GA-0007\_XX\_00-DR-CR-0012  
Sheet Number: 12 of 28  
Status: A  
Rev: T01

Two-Way Interim Design between Le Fanu Road and Kylemore Road

DO NOT SCALE USE FIGURED DIMENSIONS ONLY



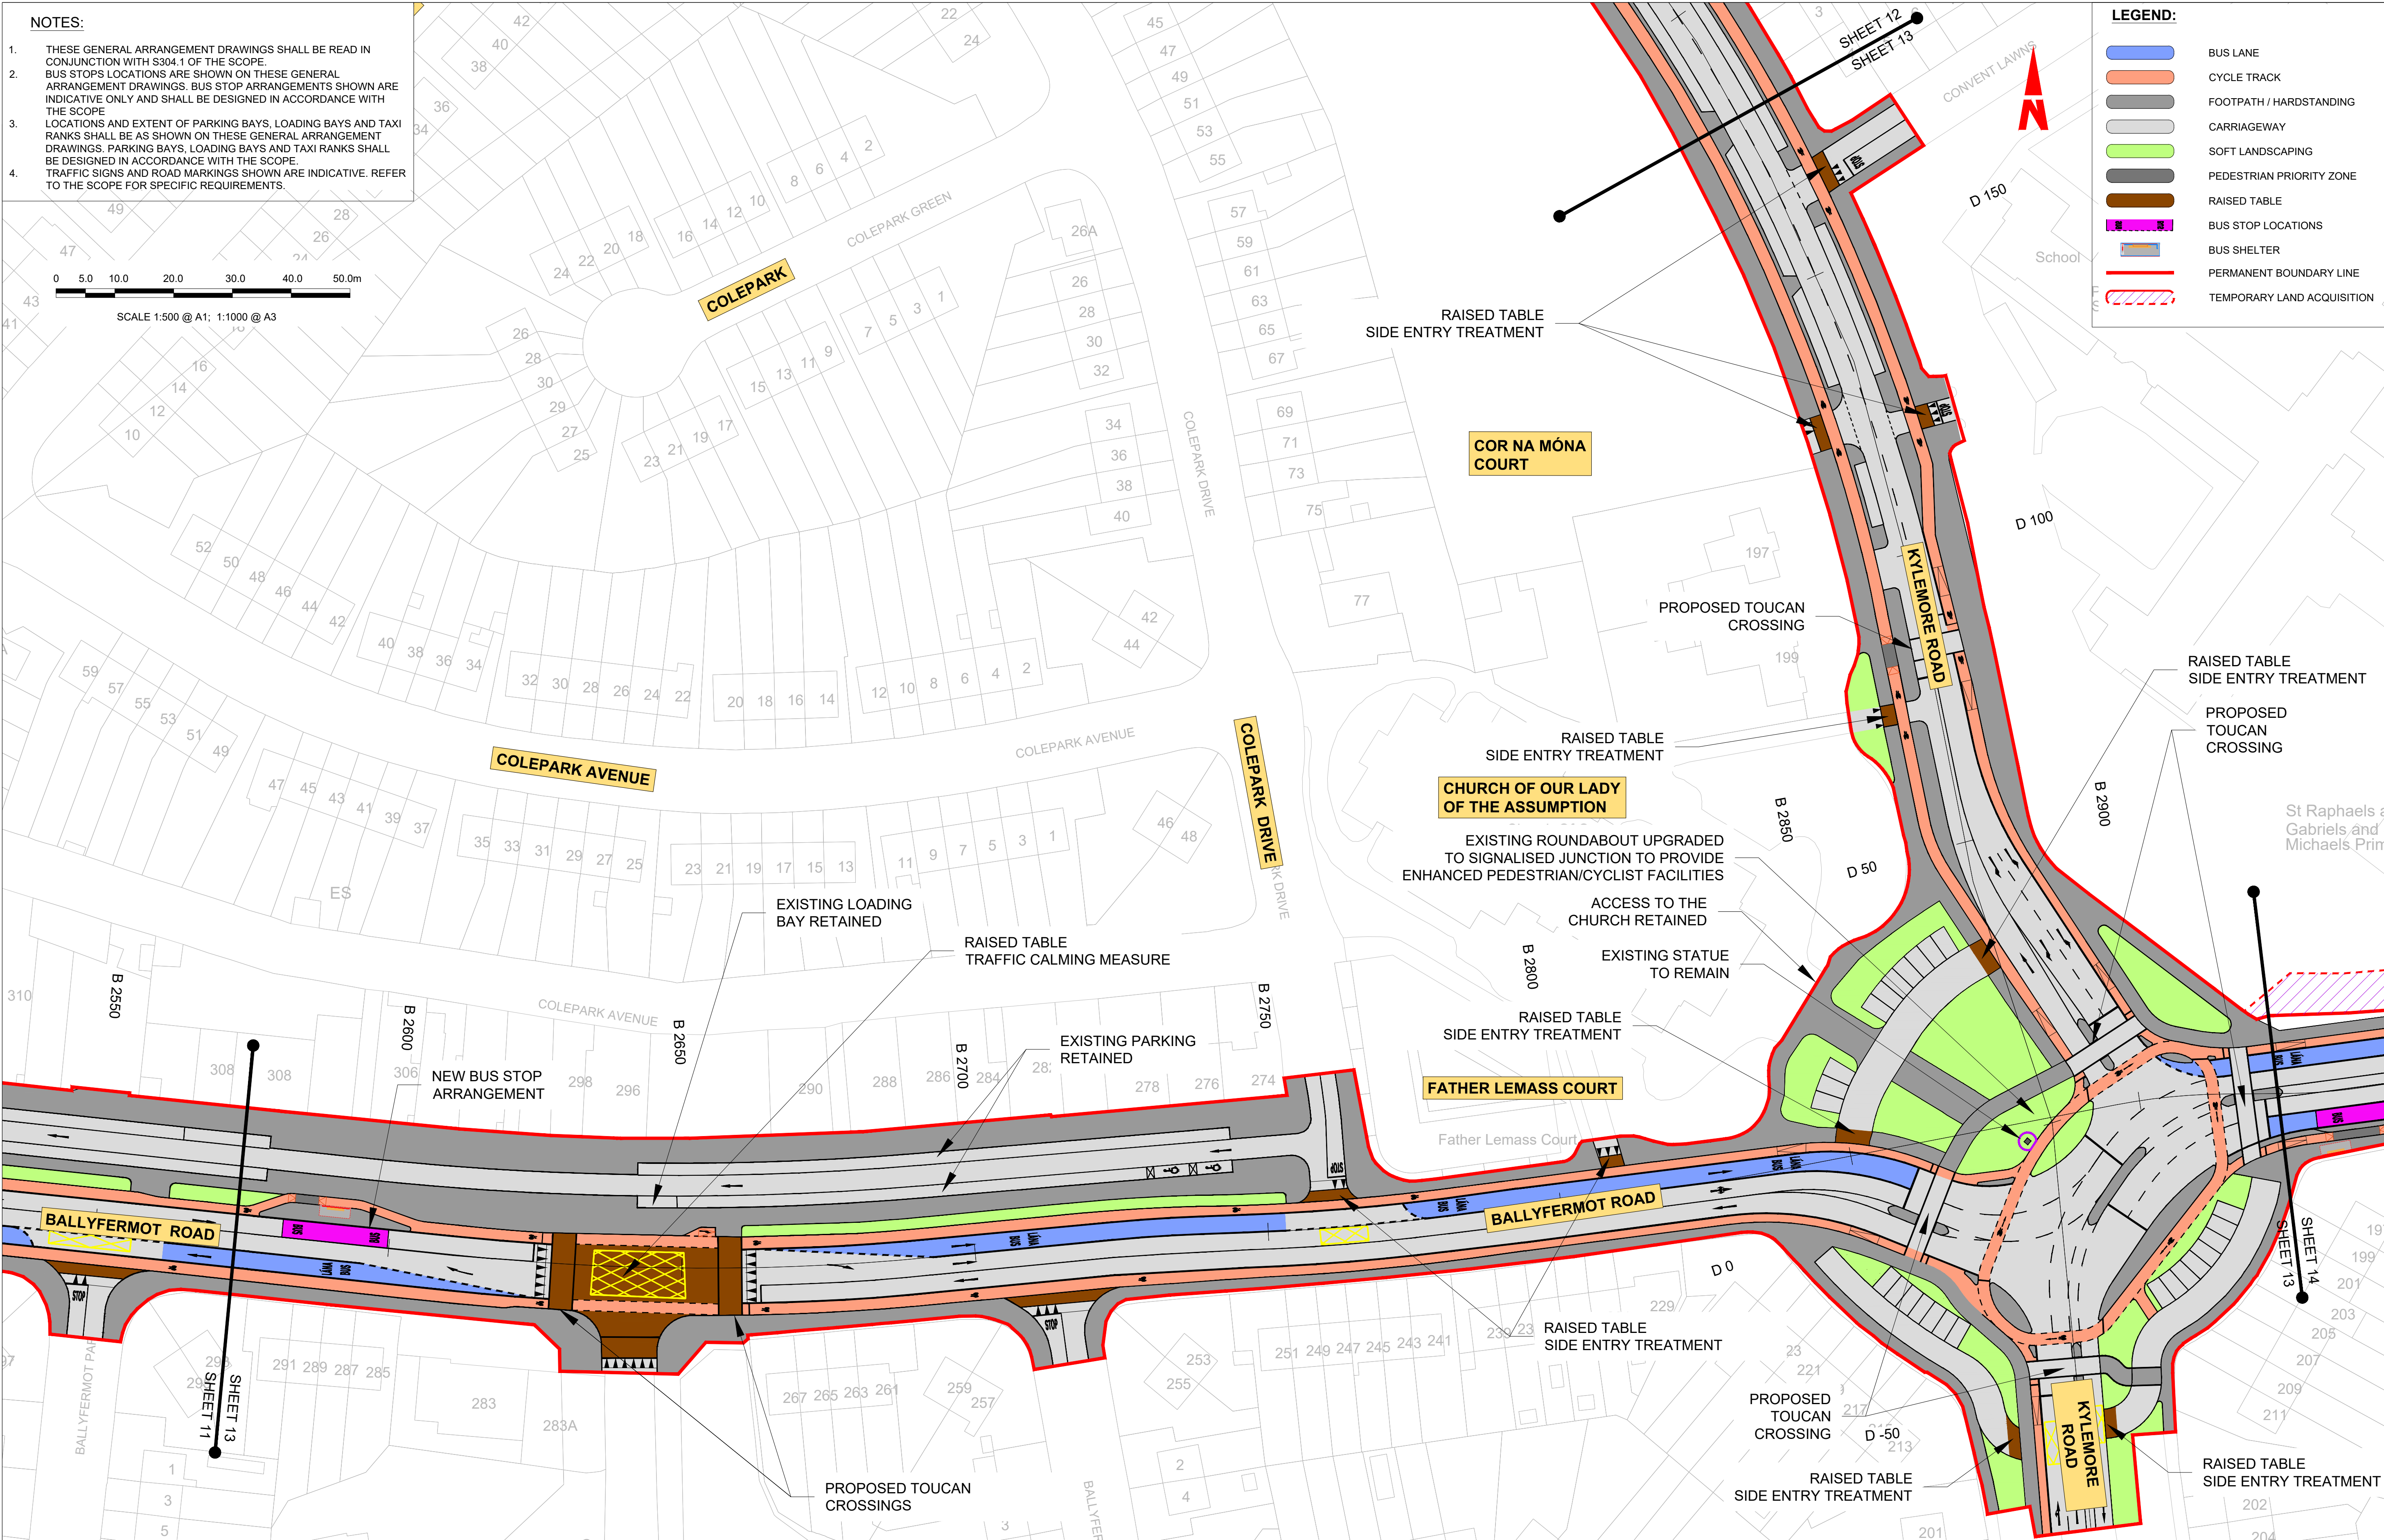

Copyright  
a. © National Transport Authority (NTA) 2025. This drawing is confidential and the copyright in it is owned by NTA. This drawing must not be either loaned, copied or otherwise reproduced in whole or in part or used for any purpose without the prior permission of NTA.  
b. O.S. data used for plans are printed under © Tailte Éireann - Surveying. All rights reserved. Licence Number CYAL50370872. All Co-ordinates are in Irish Transverse Mercator Grid (ITM).

**Project Ireland 2040**  
Building Ireland's Future

Rev	Date	Drm	Chk'd	App'd	Description
T01	09/06/25	CR	KM	JB	DESIGN AMENDMENT

**NTA**  
Údarás Náisiúnta Iompair  
National Transport Authority

Date: 01/07/25  
Project Code: CBCIW

Size: A1  
Scale: 1:500  
Originator Code: JAS

Drawn: C. ROBINSON  
QMS Code:

Checked: K. MOTTERSHEAD  
Approved:

Programme Title: **BUSCONNECTS DUBLIN**  
**CORE BUS CORRIDORS INFRASTRUCTURE WORKS**

Drawing Title: **LIFFEY VALLEY TO CITY CENTRE CORE BUS CORRIDOR SCHEME**  
GENERAL ARRANGEMENT

Drawing File Name: CBCIW-JAS-GEO\_GA-0007\_XX\_00-DR-CR-0013

Sheet Number: 13 of 28

Status: A

Rev: T01